

Lot 297 Arbor Green

Stage 4, Arbor Green, Springwood, Rolleston



House & Land Package:

Family sized home featuring four bedrooms, master with ensuite, open plan kitchen living and dining, family bathroom and internal access garaging. Well appointed for the sun on a fully landscaped section, offering quality fixtures and fittings throughout.

\$769,900

Home area: 156m²

Section area: 427m²



4



1



2



2


Features:

- Turnkey
- Master Build 10-Year Guarantee
- 1 year warranty period
- Healthy Homes compliant
- RibRaft foundation
- Modern bathroomware
- Custom kitchen cabinetry
- Tri-Stone benchtop
- Window coverings
- Fully landscaped


P: (03) 977 2832

E: info@oakridgehomes.co.nz
oakridgehomes.co.nz

Floor Layout

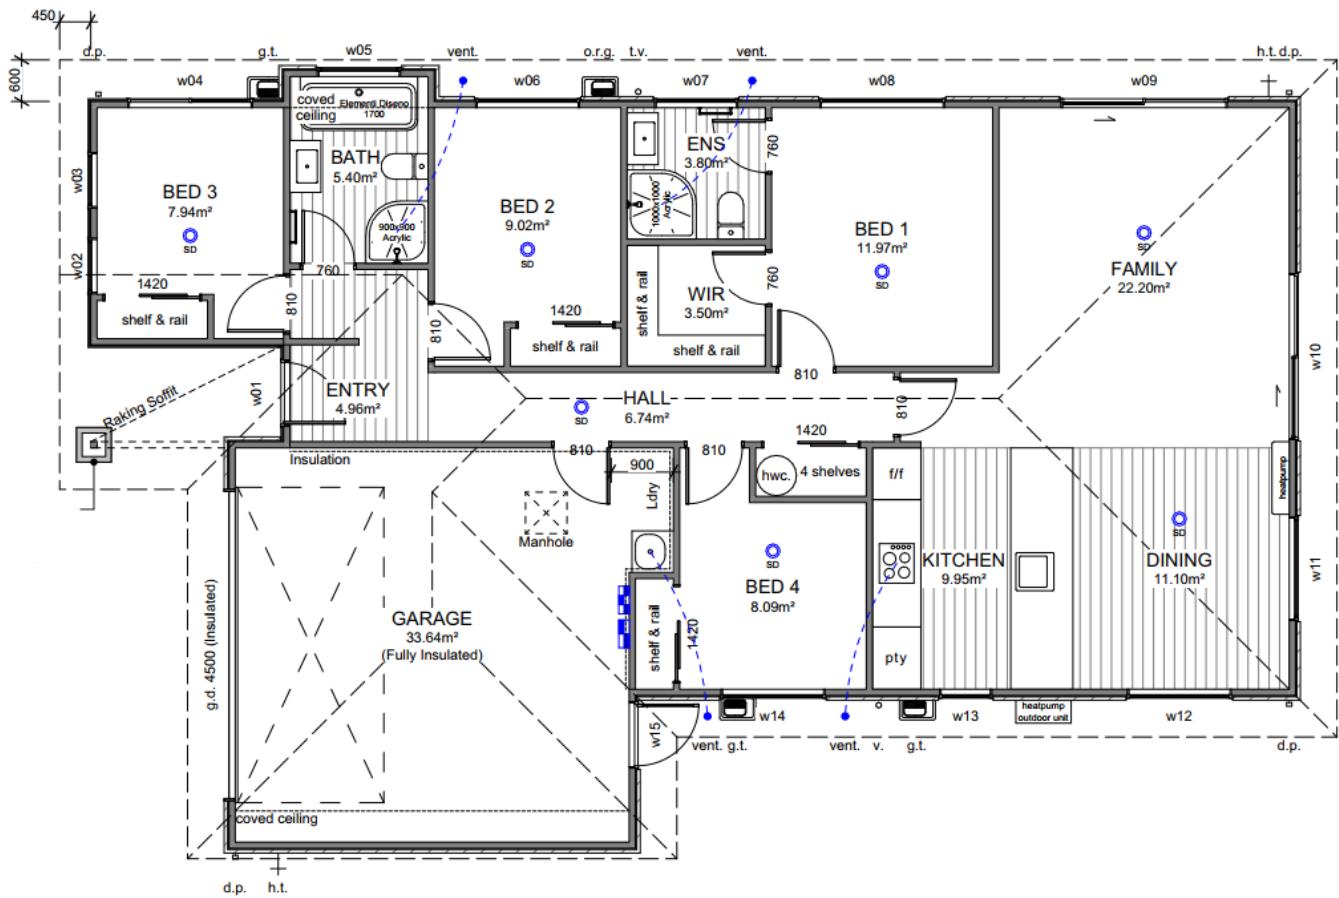

Site Location

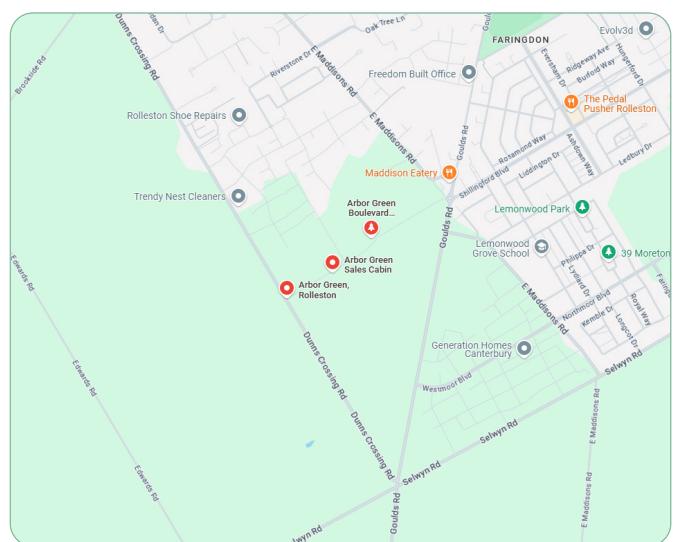

P: (03) 977 2832

E: info@oakridgehomes.co.nz
oakridgehomes.co.nz

OAKRIDGE HOMES

Specification

| General | | | |
|--|--|---------------------|--|
| Guarantee: | Master Build 10-Year | Insurance: | Builders All Risk |
| Warranty | 1 year from settlement | Utilities: | Mains supply including fibre |
| Dwelling Exterior | | | |
| Foundation: | TC1 RibRaft | Framing / trusses: | 2.42m LVL |
| Roofing: | 25° longrun corrugate | Fascia and gutter: | Dimond metal fascia and quad gutter |
| Downpipes: | Colorsteel 75x55 rectangular | Main cladding: | Rockcote Graphex (15yr manufacturers guarantee) |
| Feature cladding: | Abodo AW55 135x18mm & Designa Schist | Entry door: | APL 860mm Latitude with urbo lever |
| Window joinery: | Low E Argon filled double glazed windows in thermally-broken powder coated aluminium frames | Garage door: | Insulated Coloursteel flat panel woodgrain 4.5m |
| Tint to w02-w04 | | | |
| Dwelling Interior | | | |
| Insulation: | As per Building Code. Including entire garage envelope - internal & external walls | Plasterboard: | Plasterboard - 10mm to walls, wet area to bathrooms and 13mm to ceilings |
| Gib stopping: | Grade 4 paint finish in accordance with AS/NZ 2311:2009 | External corners: | Square stop |
| Hinged doors: | 1980mm (horizontal V groove) | Wardrobe sliders: | 2200mm Horizontal V groove |
| Wardrobe shelving: | MDF shelf and rail | Cupboard shelving: | MDF shelves x4 |
| Door hardware: | Windsor Futura – Apex brushed nickel | Skirting board: | 60mm bevel |
| Electrical: | As per plan | Heatpump: | Fujitsu SET-ASTH22KNTA 6.0/6.5kw |
| Extractor: | Inline extractor fan & extractor duct through soffits | Hot water cylinder: | Rheem 250L |
| Carpet: | Belgotex Urban Twist | Vinyl plank: | Belgotex Luxury Plank – Province |
| Kitchen, bench surface and splashback: | Custom made Melteca or Bestwood finished cabinetry. TriStone 30mm square edge benchtop. Tiled splashback full length of back bench/wall. | Window coverings: | Windoware Everyday Vinyl Collection – Mystic. Excluding garage & bathrooms |
| Landscaping | | | |
| Driveway and patio: | Exposed aggregate – sealed | Vehicle crossing: | Included |
| Soft landscaping: | As per plan | Fencing: | As per plan |

P: (03) 977 2832

E: info@oakridgehomes.co.nz
oakridgehomes.co.nz

Specification

Kitchen and Laundry *Refer to plans and colour scheme

Kitchen tapware:

Elementi Uno Gooseneck



Kitchen sink:

Lazio NZLSS-5545 single stainless steel sink



Oven:

Bosch HBF133BSOA



Kitchen handles:

Stefano Orlati 4062— Titanium



Powerpack:

Bosch DHL755BAU



Ceramic cooktop:

Bosch PKE611K17A



Laundry tub:

Aquatica Laundra Studio



*dependent on supply, similar fitting to be used if unavailable

Dishwasher:

Bosch SMU2ITS01A



Bathrooms

Vanities:

Elementi Novara, 2 drawer 750mm, French Oak



Mirrors:

Polished edge direct fix—1000×750mm



Showers:

Arena curved with moulded wall



Toilets:

Elementi Uno back to wall



Bath:

Elementi Diseno back-to-wall 1700mm



Towel rails:

Newtech 5 bar square—heated



Basin mixers:

Elementi Cura



Shower / bath mixers:

Elementi Cura



Shower slides:

Elementi Rayne



Bath spout:

Elementi Uno



Colour Schedule



Exterior Colours

| Colour Scheme | | | |
|-----------------------------|-------|---|------------------------------|
| EXTERIOR | | | |
| Roof: | Ebony | Garage door: | Ebony |
| Fascia, gutter & downpipes: | Ebony | Garage door frame: | Ebony |
| Window joinery: | Ebony | Soffits: | Half black white |
| Front door: | Ebony | Exterior cladding (Main): | Black white |
| Front door frame: | Ebony | Exterior cladding (Feature- Abodo): (Feature- Schist): | Vulcan natural Autumn hue |



Interior Colours


| Colour Scheme | | | |
|-----------------|------------------|--|--|
| INTERIOR | | | |
| Ceilings: | Half black white | Kitchen benchtop: | TriStone 30mm – Antarctic Snow |
| Walls: | Black white | Kitchen back wall & island back panel: | Carbon |
| Interior doors: | Black white | Kitchen front island panel & boxed ends: | Southern oak |
| Skirting: | Black white | Kitchen splashback: | Mallorca White Gloss 50×250—vertical stack with misty grey grout |
| Carpet: | Iron | Feature pendant: | Elba 365 black |
| Vinyl plank: | Natural | | |

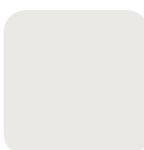 

P: (03) 977 2832

E: info@oakridgehomes.co.nz
oakridgehomes.co.nz



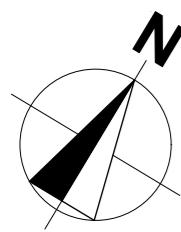


BRUNSWICK DRIVE

6 Browns Road, Christchurch
ey.archiplus@gmail.com
021 0238 1905
021 0221 8868



W E N D E L B O R N
P R O P E R T Y L T D

LOT 297 ARBOR GREEN
02 BRUNSWICK DRIVE ROLLESTON

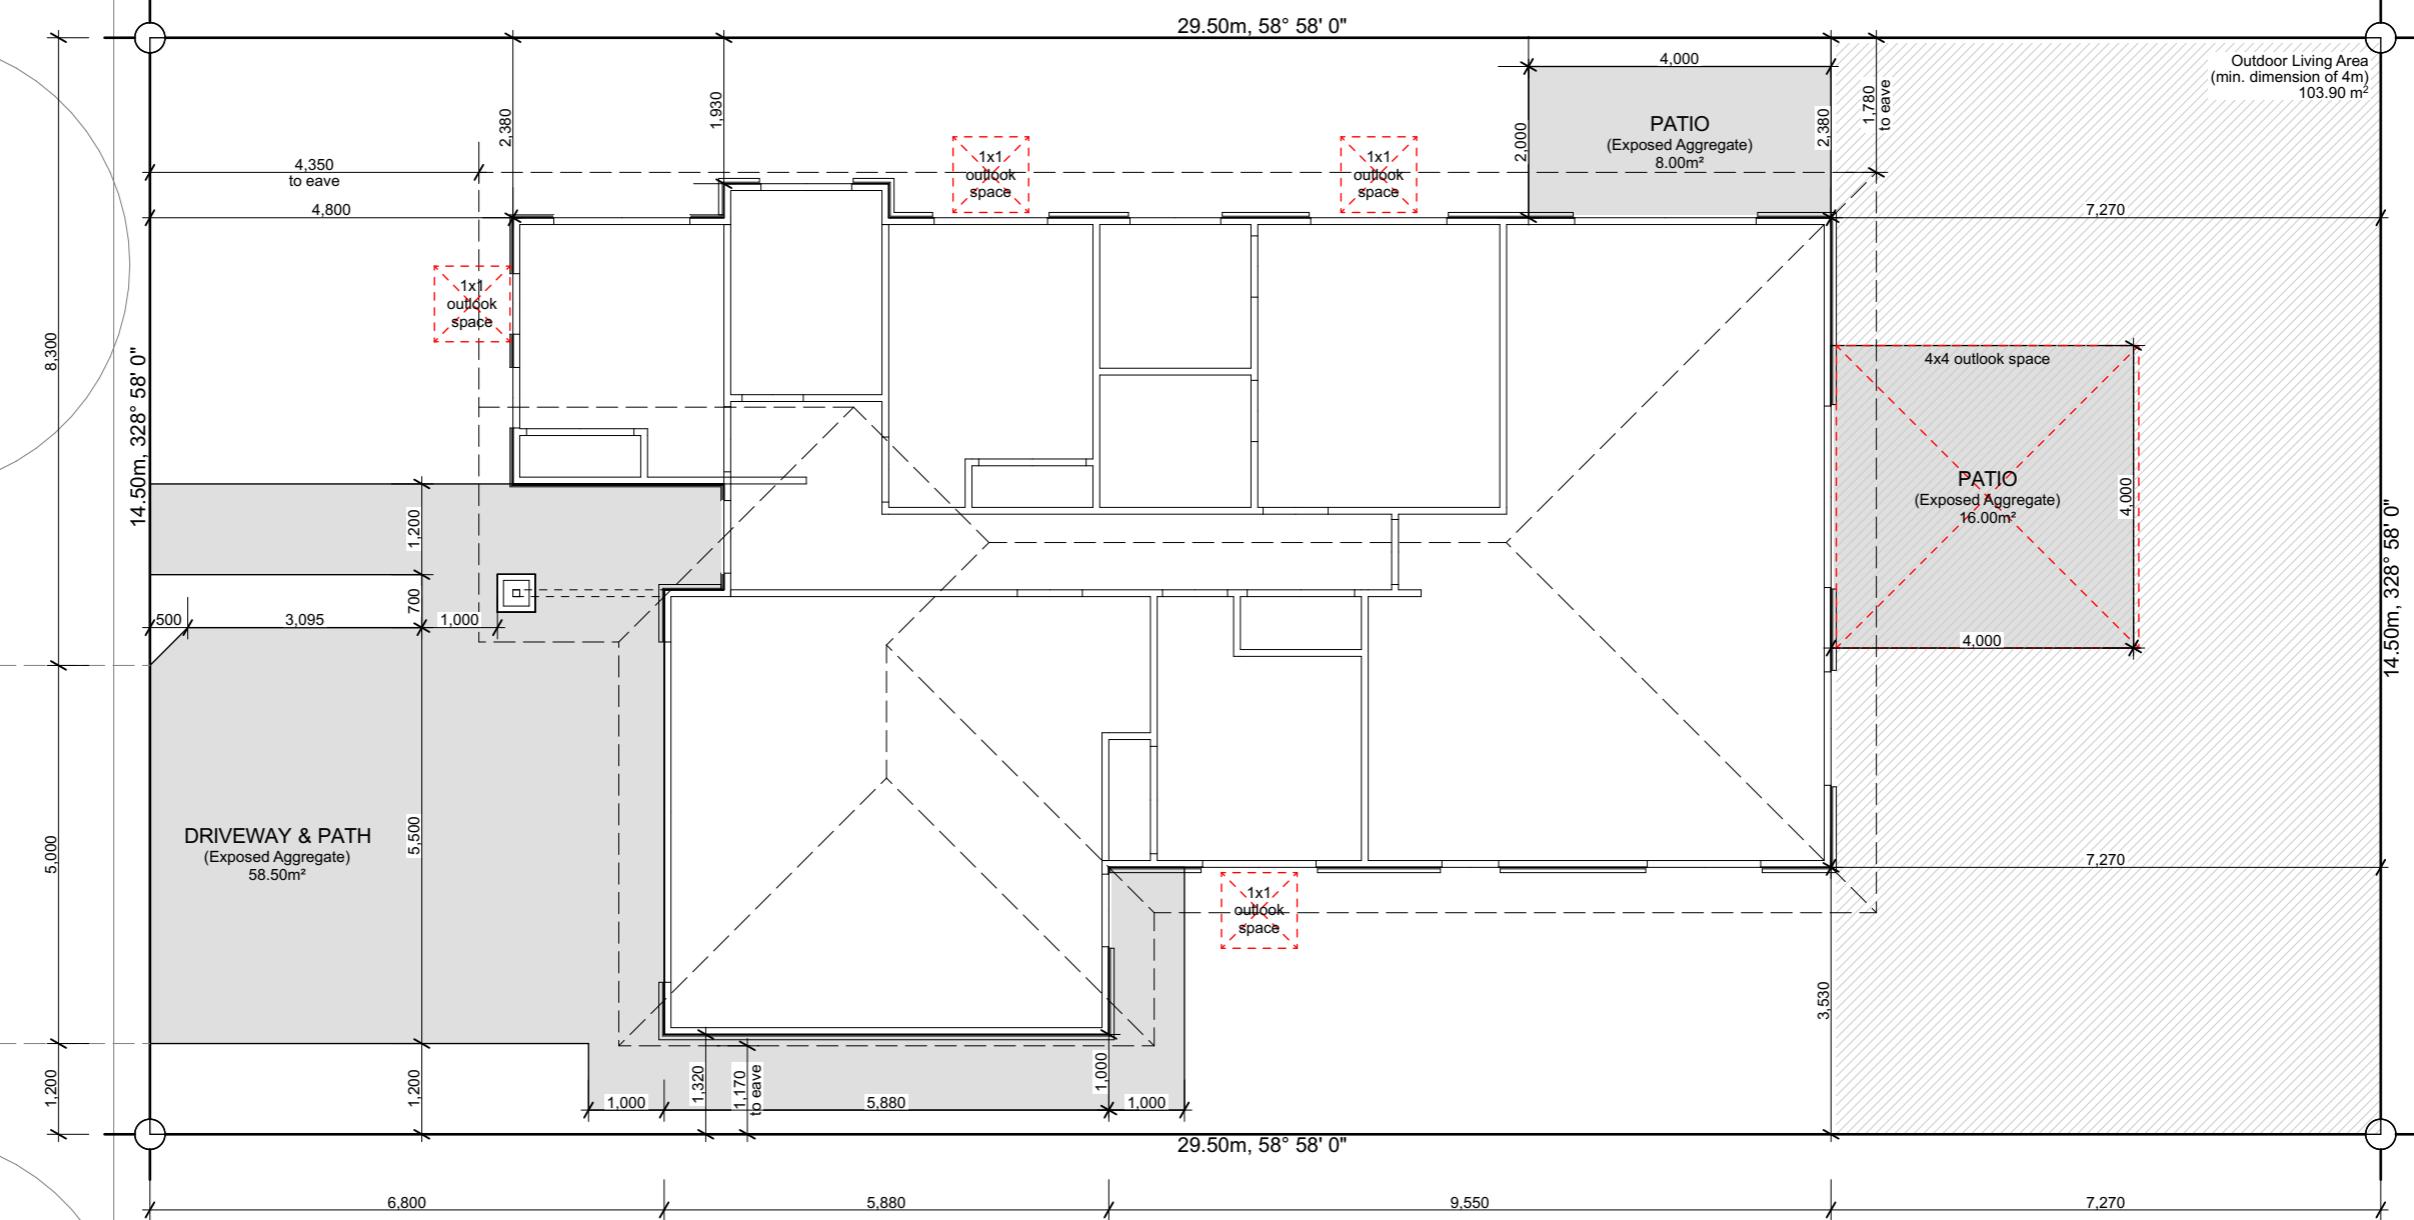

General Notes

All dimensions shown are to face of foundation unless noted otherwise.

Refer to Foundation Plan for foundation setout.

Refer to Drainage Plan for specific drainage info.

Refer to Sediment Control in Specification & implement where required.

Driveway stormwater runoff to road when it does not flow over a footpath. Otherwise driveway stormwater runoff to be collected and disposed via soak pit located within property.

All sealed driveway and patio areas to be min. 1:100 fall away from building.

Site Info

| | |
|-------------------|------------------------------------|
| Site Address | 102 Brunswick Drive Arbor Green |
| Legal Description | Lot 297 DP 624732 |
| Site Area | 427m ² |
| Building Area | 156.26m ² |
| Roof Area* | 195.75m ² |
| Site Coverage | 45.84% |

Design Basis

| | |
|-----------------|-----------|
| Wind Zone | High |
| Earthquake Zone | 2 |
| Snow Zone | N4 < 100m |
| Exposure Zone | C |

Sheet No

1



Issue Concept Design


This plan is developed for the purchase
and is copy right to Archiplus Ltd.

Site Plan

Scale 1:100 @ A3

| | |
|----------|--------------|
| Revision | 1 |
| Date | 17/02/2026 |
| File No. | 26048 |

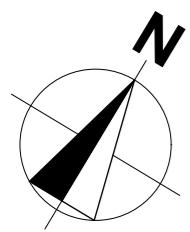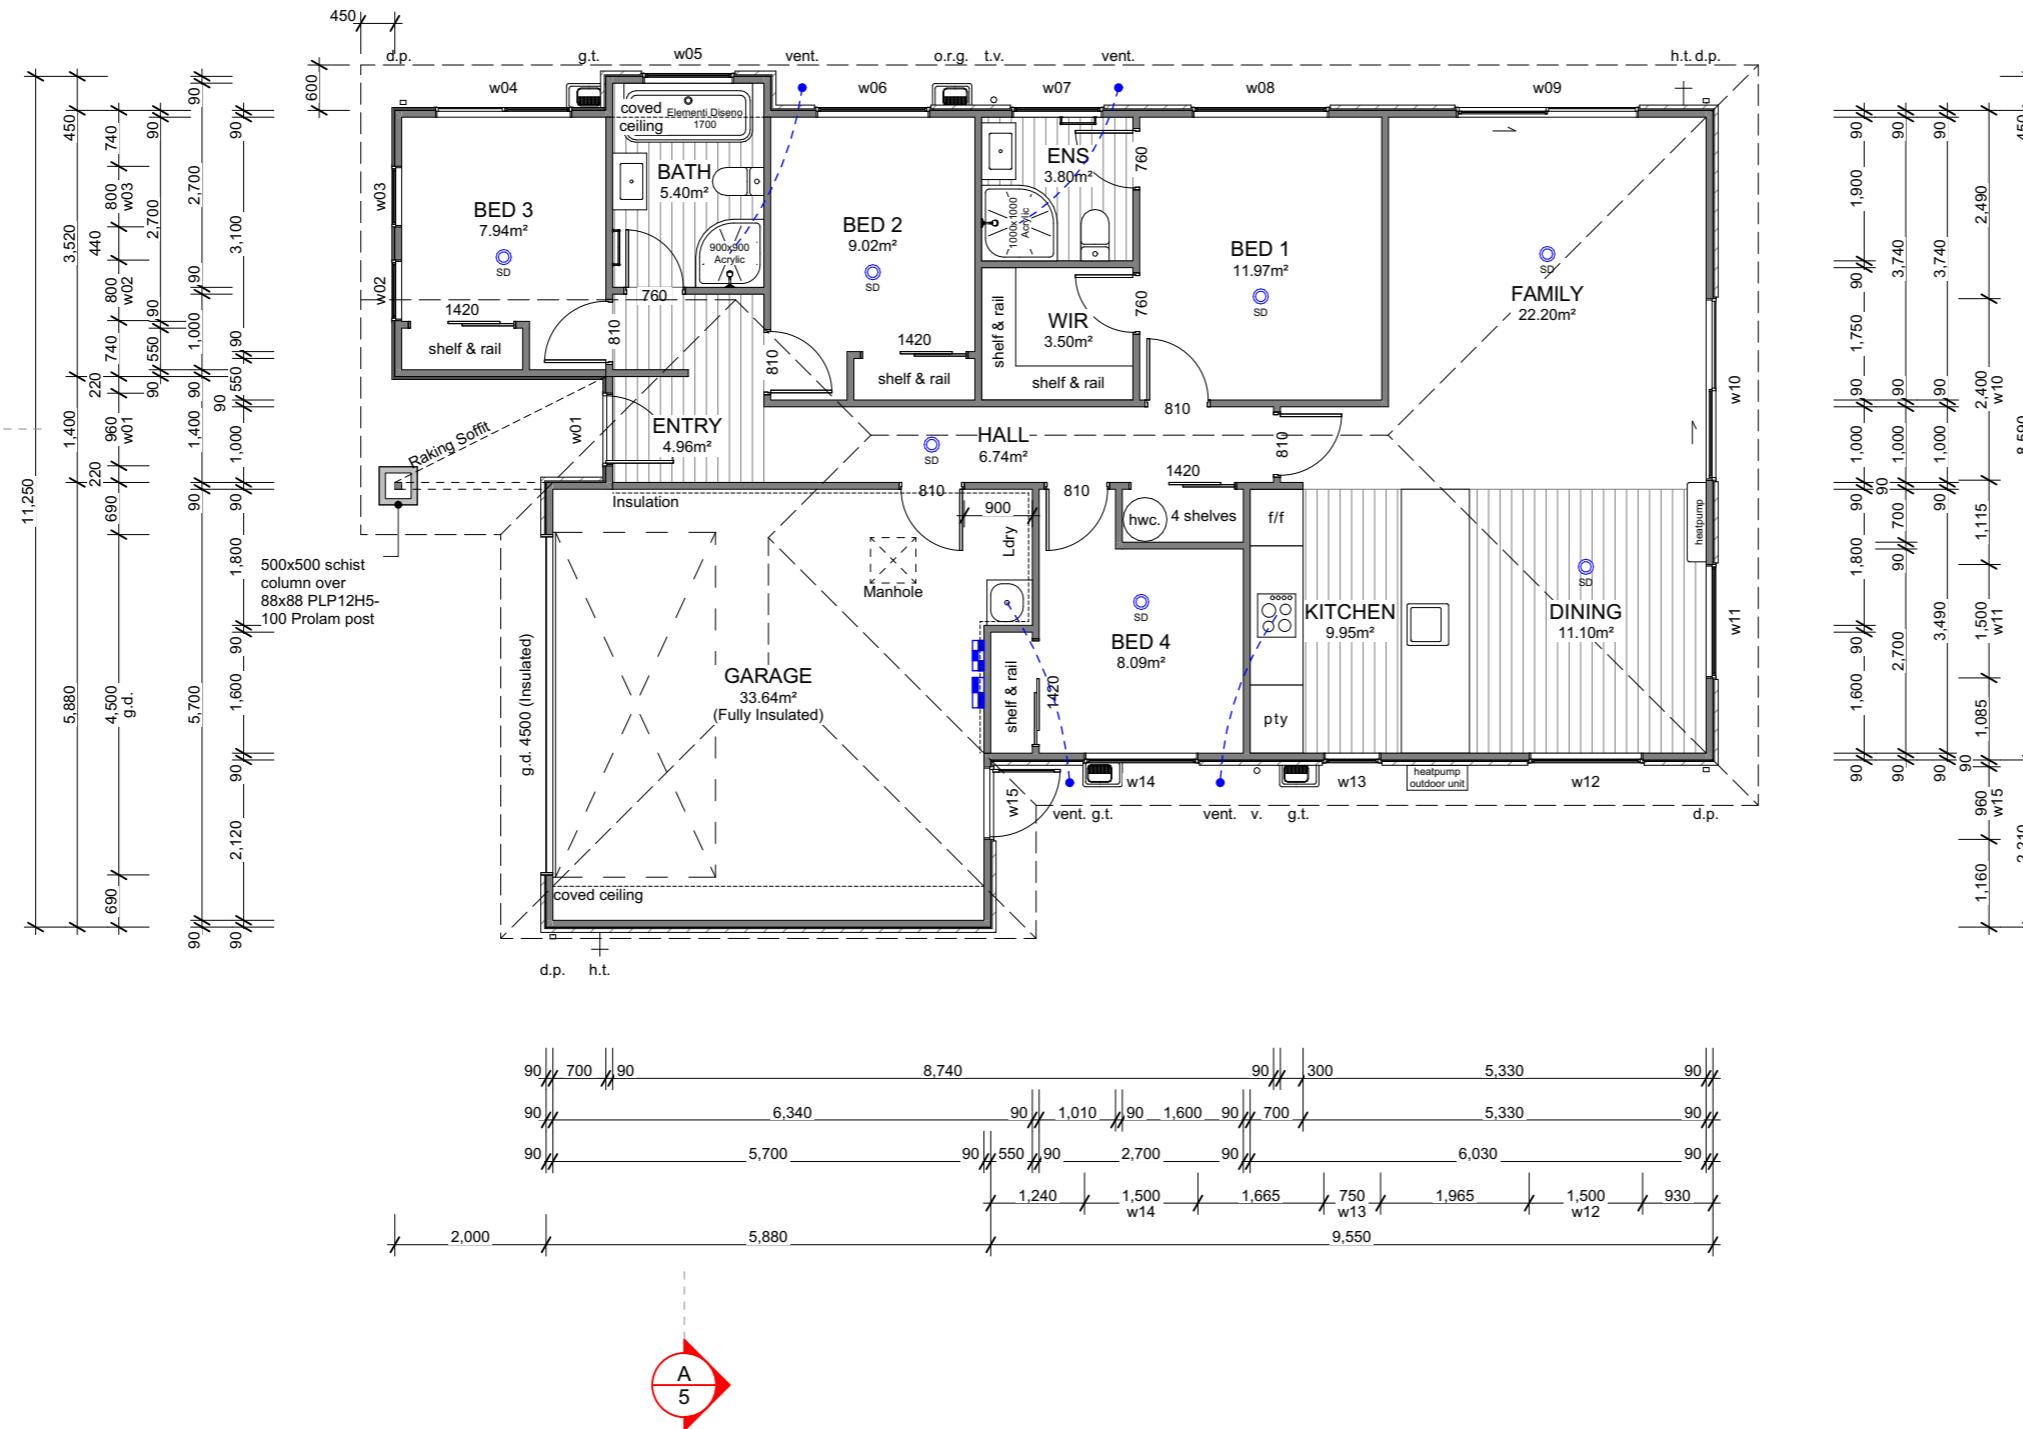B
5A
5

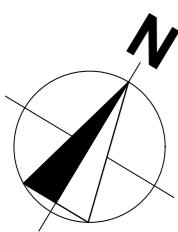

Roof Cladding

25° Colorsteel corrugate roofing over Thermakraft 215 roof underlay.

Fascia & Gutter

Colorsteel Quad gutter supported on 185mm Colorsteel fascia.

Downpipes

75x55mm Colorsteel downpipes with wall brackets.

Roof Penetrations


Seal all pipe penetrations with Dektite flashing kit as per specification.





Downpipe Catchment (Plan Area)

| | |
|-------|------------------|
| d.p.1 | 48m ² |
| d.p.2 | 44m ² |
| d.p.3 | 51m ² |
| d.p.4 | 44m ² |

Roof Bracings

Refer to Truss Design.

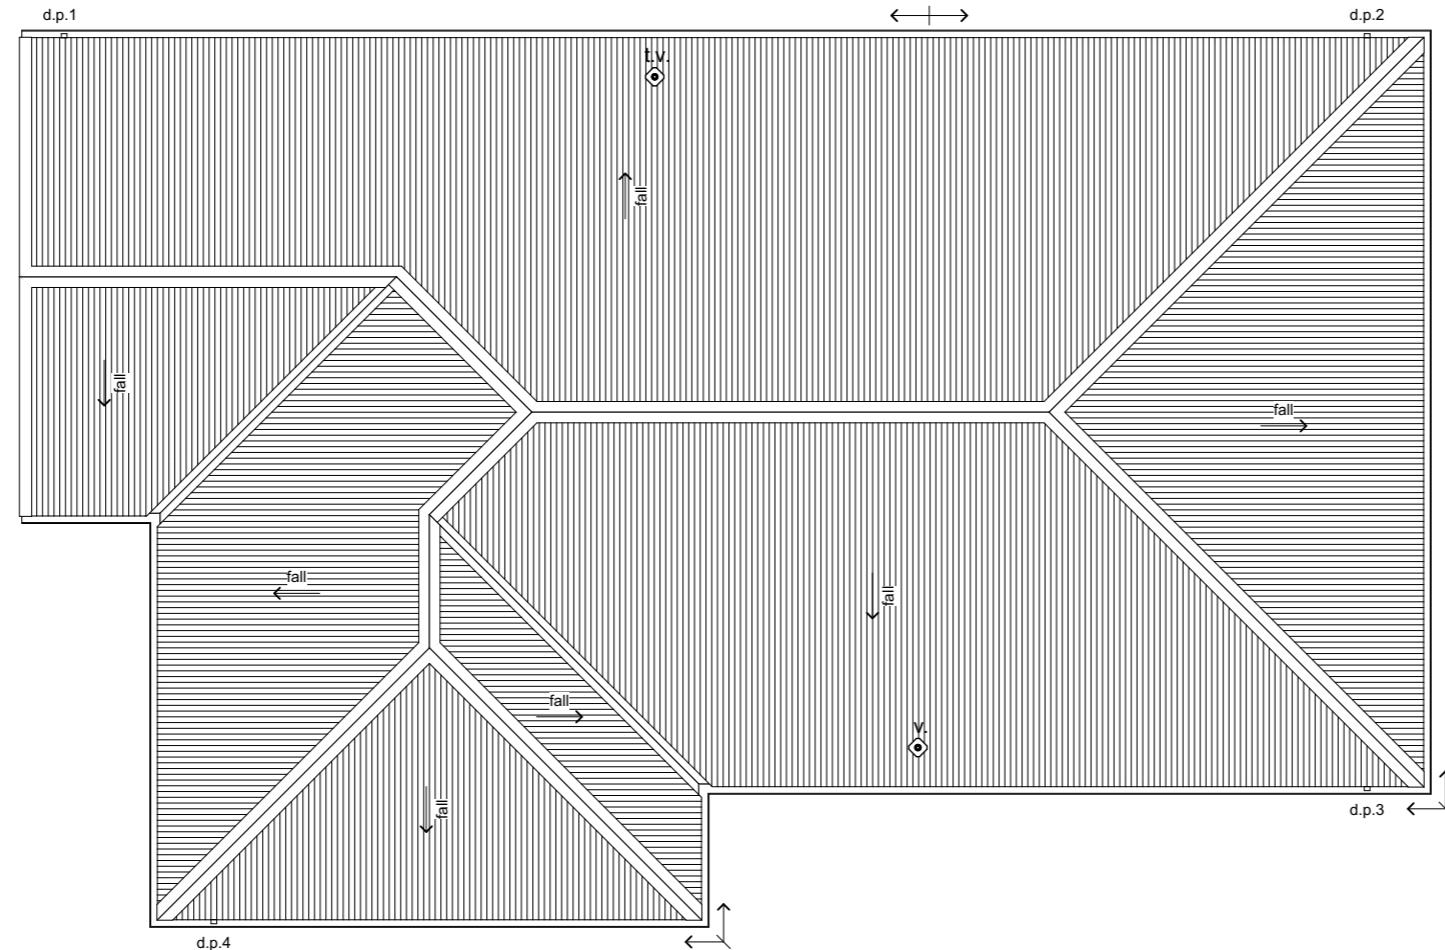

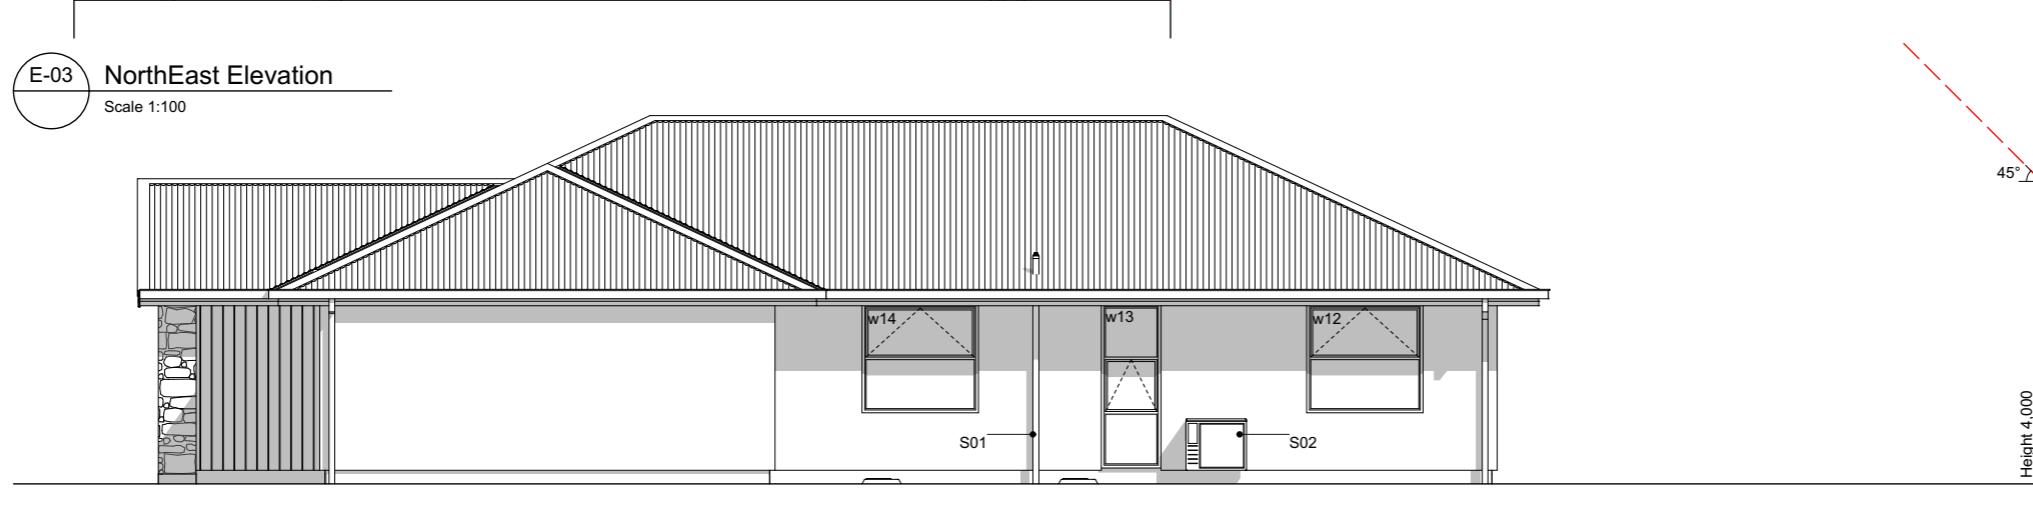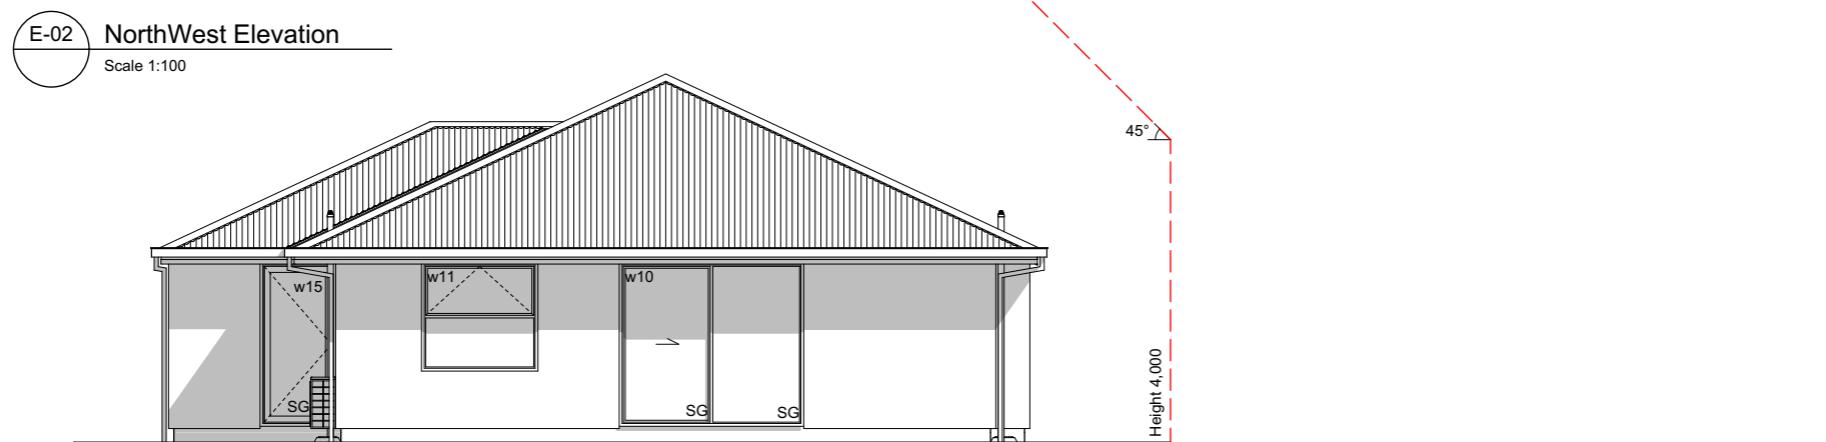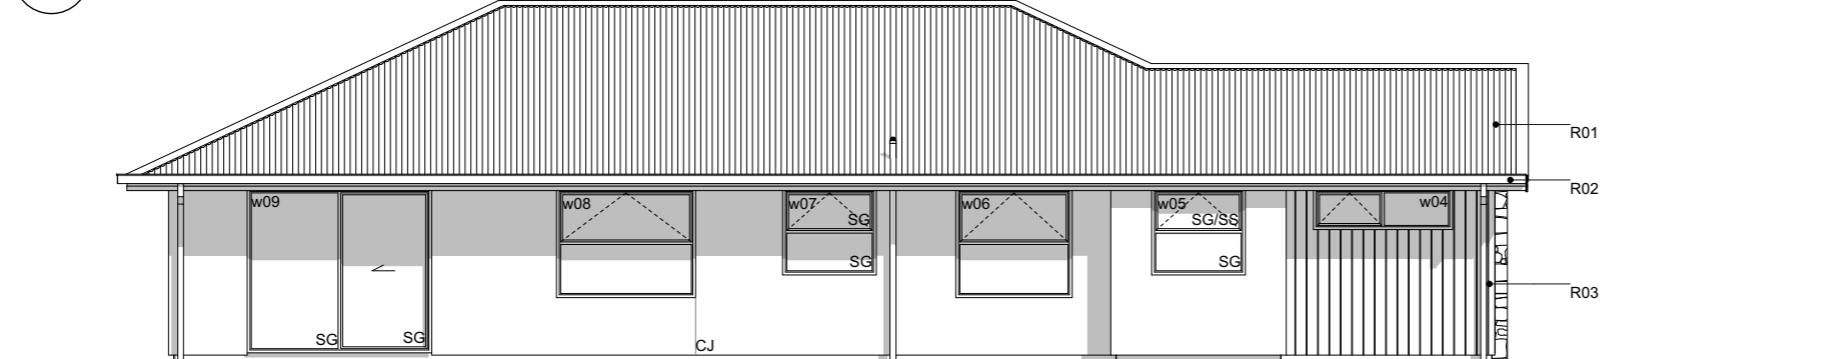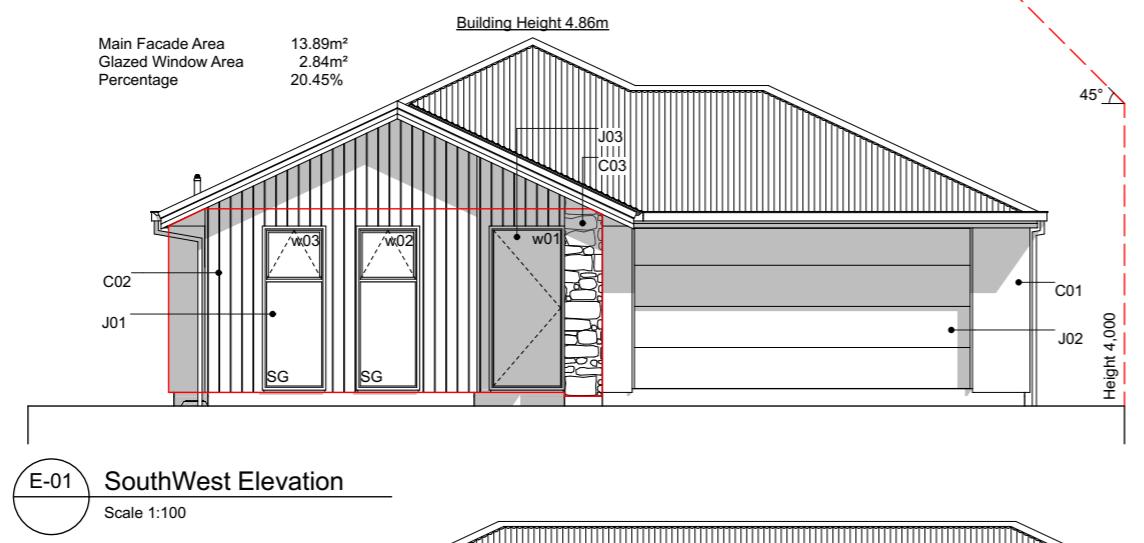

Elevation Keys

- C01 RCS Graphex 50mm panel with plastered finish on 20mm cavity battens.
- C02 Abodo Vulcan shiplap weatherboard on 20mm horizontal castellated cavity battens.
- C03 500x500mm Designa Schist column.
- R01 Colorsteel corrugate roofing.
- R02 Colorsteel Quad gutter supported by Colorsteel 185mm fascia.
- R03 Colorsteel 75x55mm downpipes.
- J01 Low E Argon filled double glazed windows in thermally-broken powder coated aluminium frames.
- J02 Sectional garage door.
- J03 APL entry door in thermally-broken powder coated aluminium frames.
- S01 Drainage vent pipe.
- S02 Heatpump outdoor unit on wall bracket.

Legend


- w01 Window ID
- SS Security Stay
- SG Safety Glass
- CJ Control Joint

General Notes


Driveway to fall from 20mm max. below garage rebate.

Section Keys



- C01 RCS Graphex 50mm panel with plastered finish on 20mm cavity battens over building underlay on timber framing.
- C02 Abodo Vulcan shiplap weatherboard on 20mm horizontal castellated cavity battens over building underlay on timber framing.
- C03 500x500mm Designa Schist column on 88x88 PLP12H5-100 Prolam post.
- W01 External walls 90x45mm studs @ 600mm crs, dwangs @ 800mm crs (dwangs @ 480mm crs for shiplap WB). Top plates 90x45 + 140x35mm.
- W02 Internal walls 90x45mm studs @ 600mm crs, dwangs @ 800mm crs.
- S01 Ribraft floor slab and foundation.
- T01 Roof trusses as per Truss Design.
- T02 Extended truss top chords / outriggers to form raking soffit. Refer to Truss Design.
- R01 Colorsteel corrugate roofing over self-supported roof underlay on 70x45mm purlins on trusses.
- R02 Colorsteel Quad gutter on Colorsteel fascia.
- R03 75x55mm Colorsteel downpipes with wall brackets.
- J01 Low E Argon filled double glazed windows in thermally-broken powder coated aluminium frames. H3.1 timber reveals for painted finish.
- J02 Sectional garage door. H3.1 timber reveals for painted finish.
- B01 R2.6 wall insulation batts.
- B02 2 x R3.6 (165mm) double layer ceiling insulation batts.
- B03 R3.6 (140mm) insulation batts cut to size between the trusses and fit at the first 500mm from the centre of top plate. Maintain 25mm ventilation gap between top of insulation and roofing underlay.
- B04 R3.6 (165mm) ceiling insulation batts.
- L01 4.5mm soffit linings for painted finish.
- L02 13mm Gib ceiling linings supported by 35mm Rondo ceiling battens direct fixed @ 600mm crs. Stopped smooth for painted finish. (Wet area ceiling 13mm Gib Aqualine)
- L03 10mm Gib wall linings stopped smooth for painted finish. (Wet area wall 10mm Gib Aqualine)

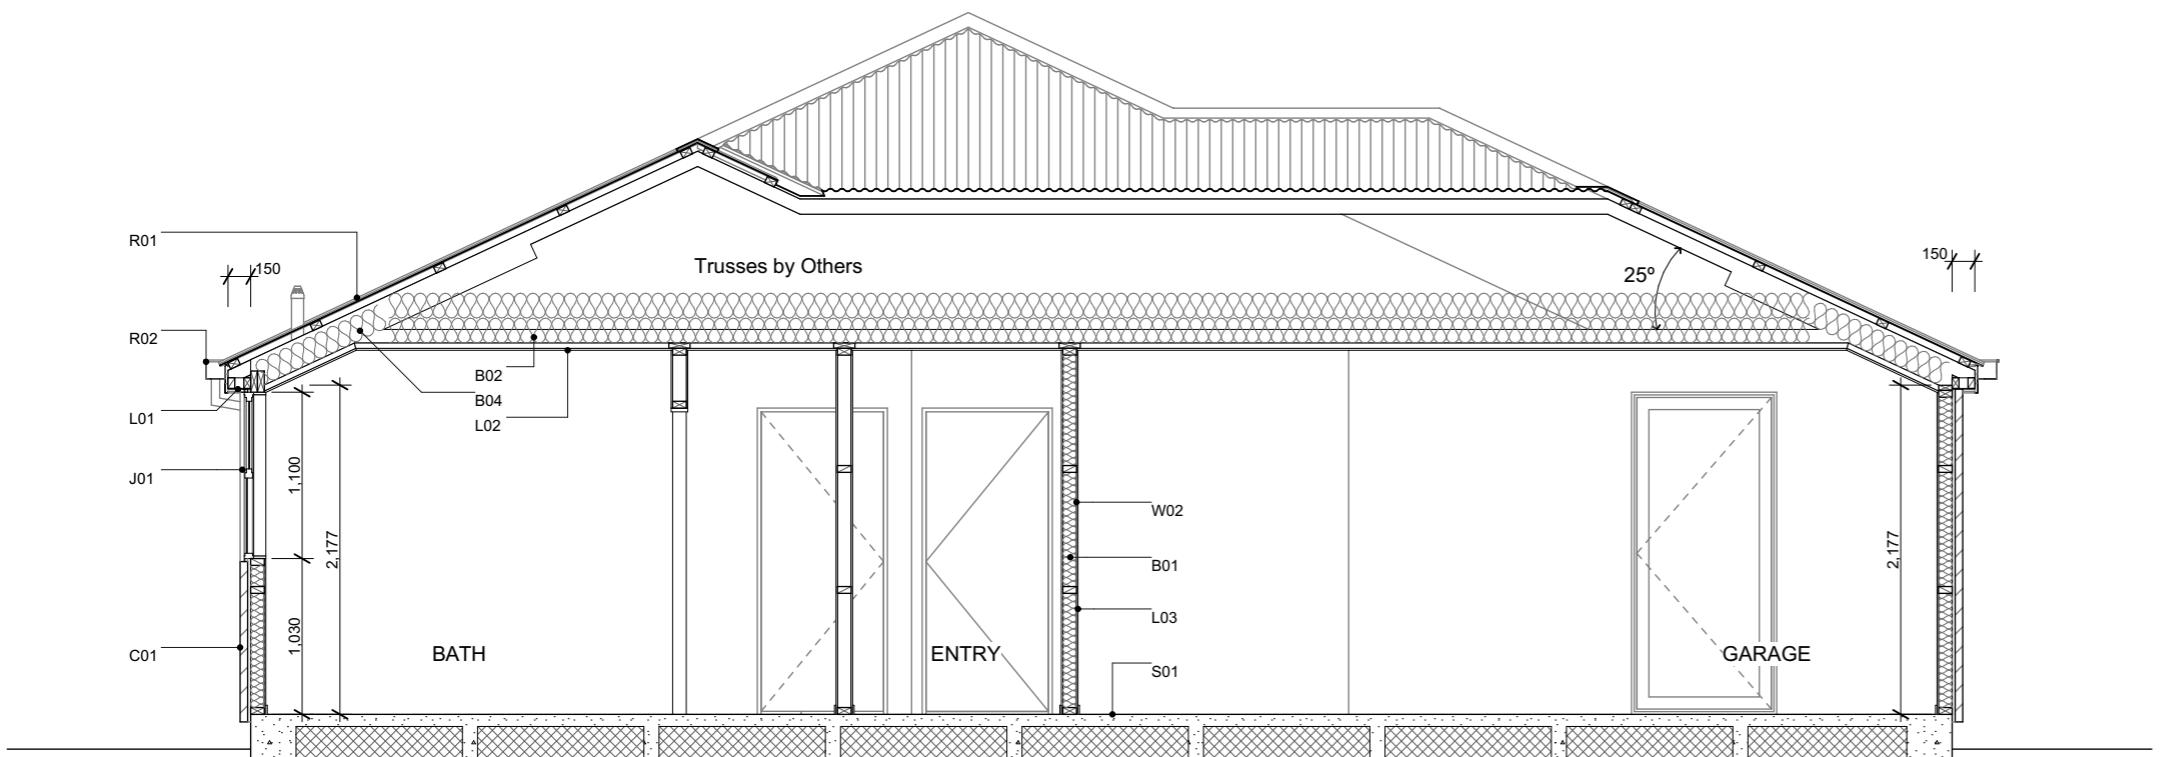

A Section A-A
Scale 1:50

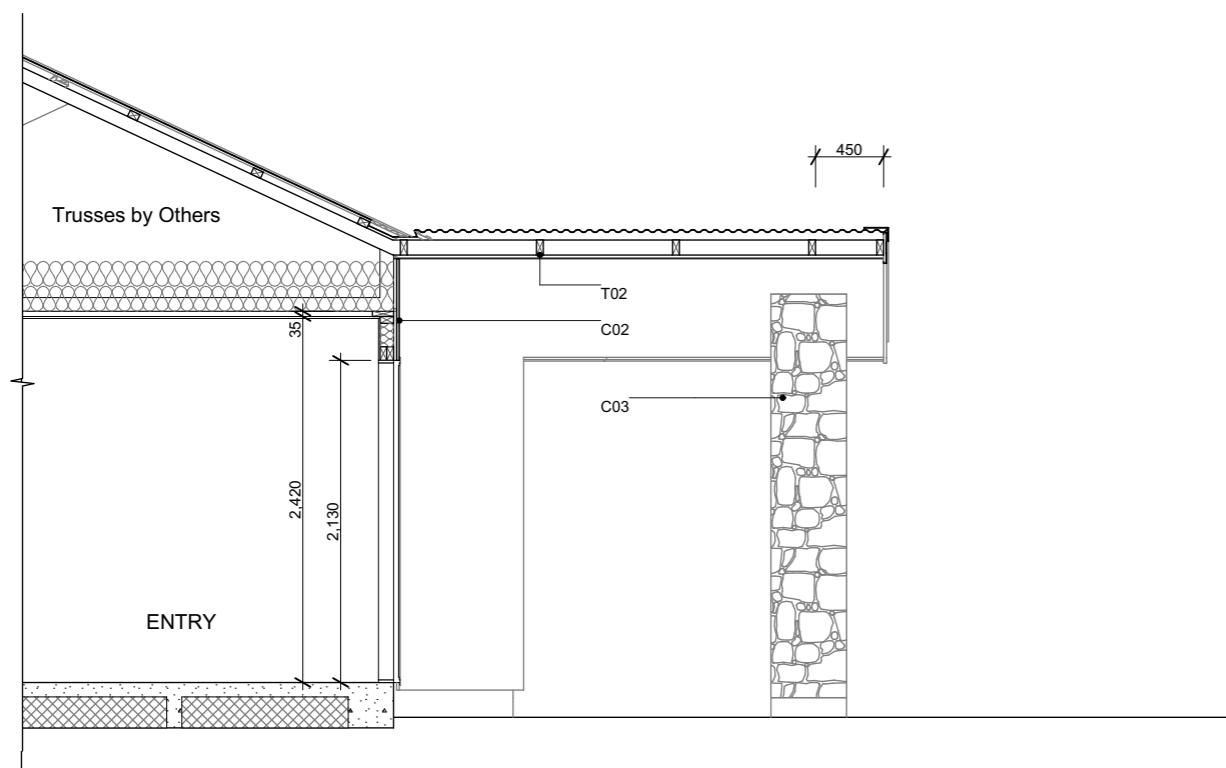

B Section B-B
Scale 1:50

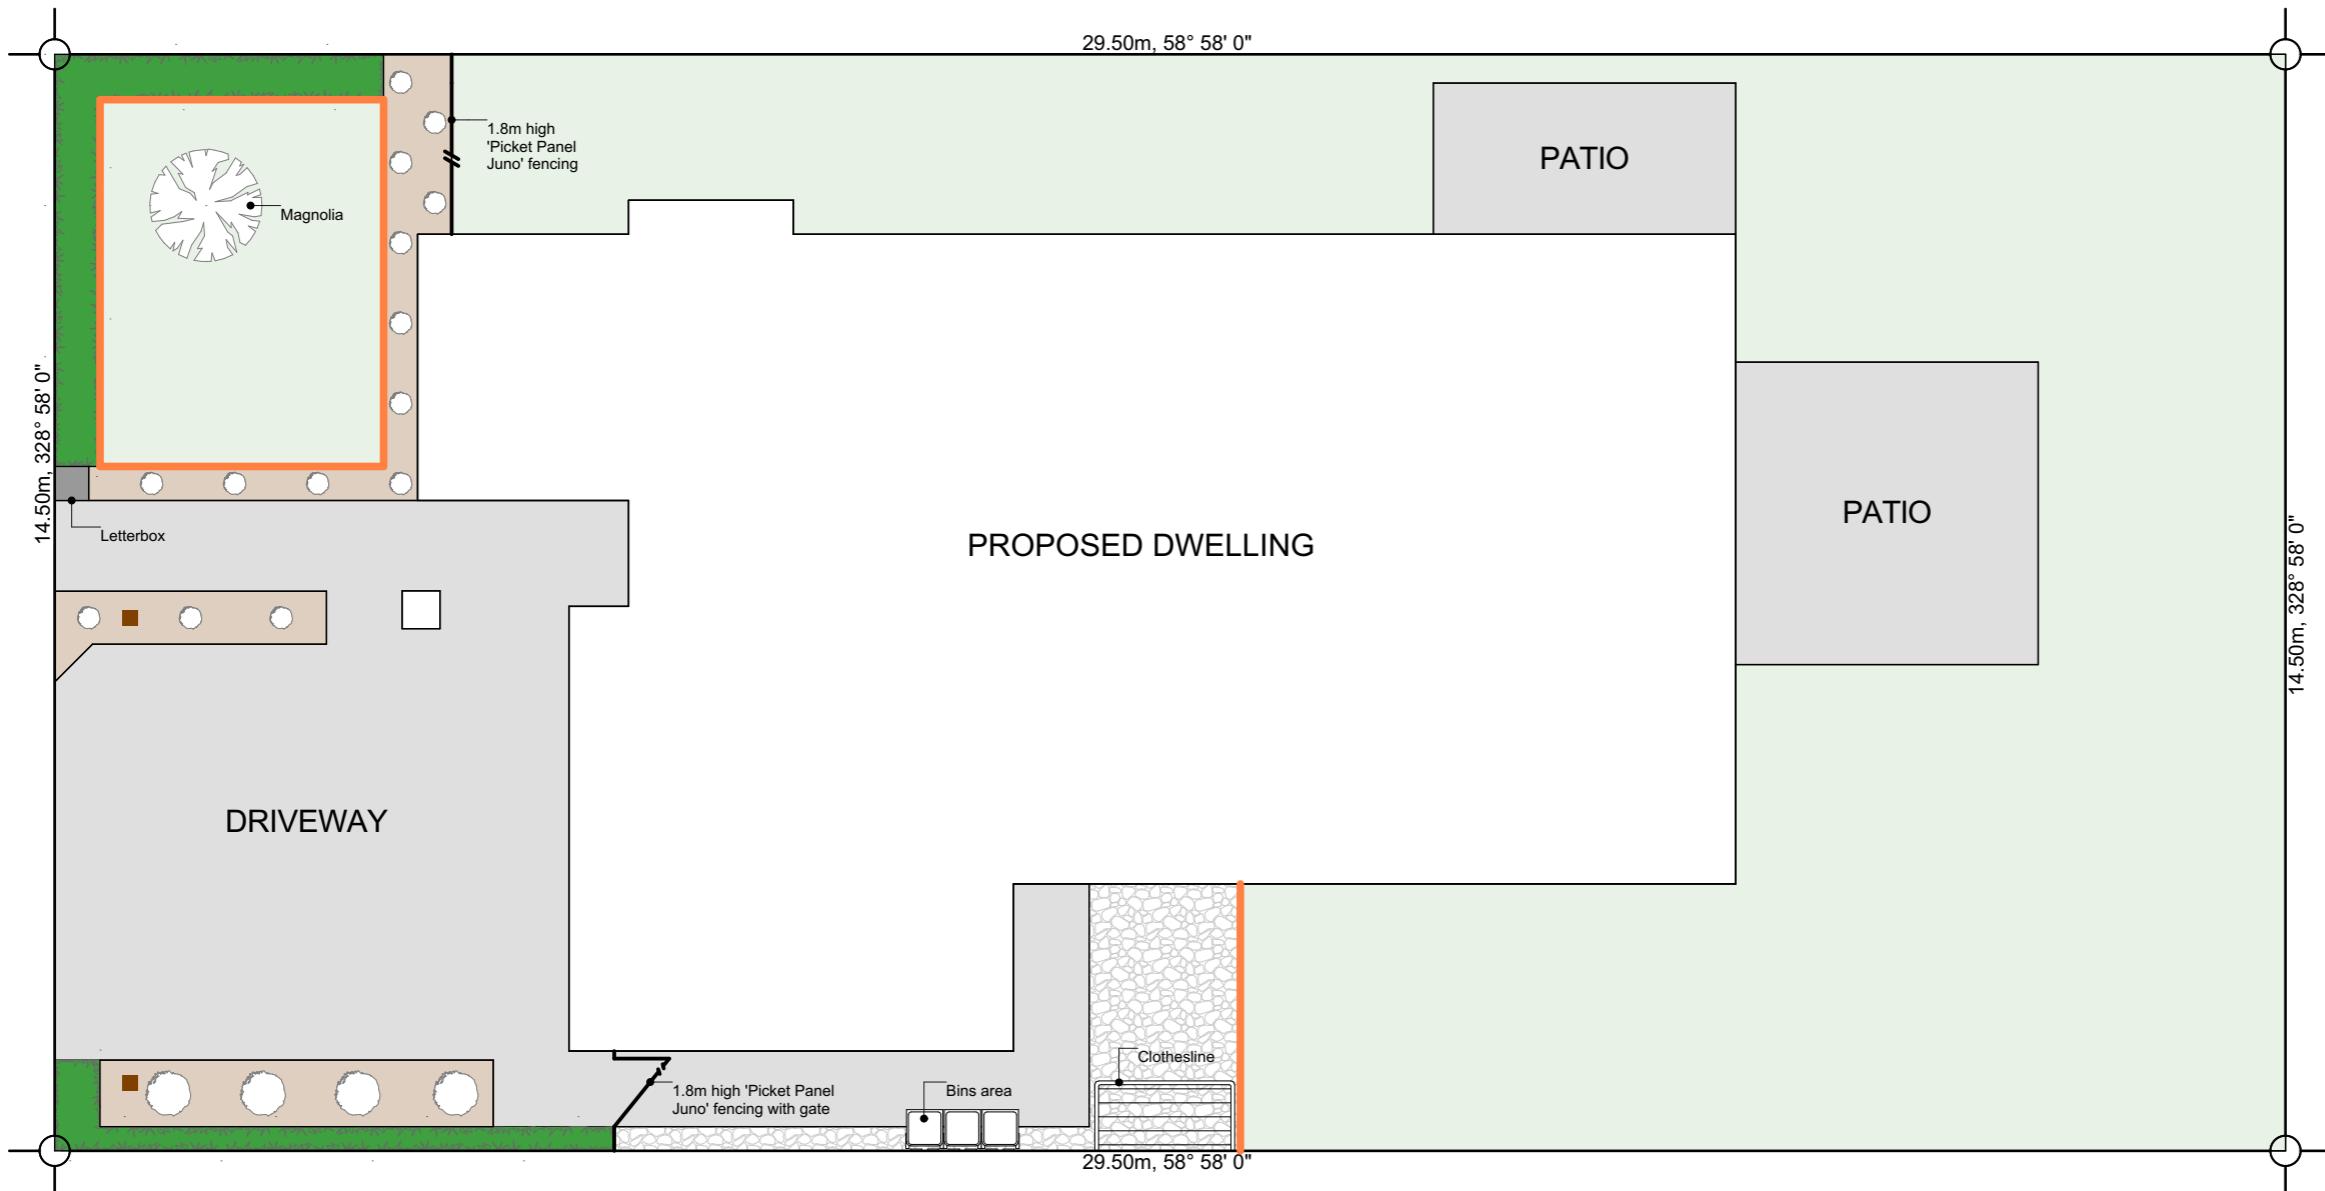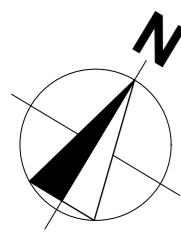


Plants List for Garden Bed

Agapanthus Peter Pan - Dwarf blue Nile lily
 Acacia Limelight - Dwarf wattle
 Choisya Ternata - Mexican orange blossom
 Carex Secta - Makura sedge
 Lavandula angustifolia 'Hidcote' - English Lavender
 Pittosporum little gem
 Thuja occidentalis Smaragd - Emerald Cedar
 Viburnum tinus Eve Price
 Azalea
 Corokia geentys green
 Pseudowintera colorata 'Red Leopard' - Horopito/Pepper tree
 Camellia 'Cinnamon Cindy'

*Planting species for garden bed are indicative-not to be limited to.


Legends

| | |
|--|--|
| | Lawn |
| | Exposed Aggregate |
| | Stonechip |
| | Garden Bed with Bark |
| | Portuguese Laurel - Hedge to be a min. 800mm high at time of planting and a max of 600mm apart (stem to stem) |
| | Tree - within 2m of road frontage. 2.5m high (at time of planting) |
| | Macropcarpa posts 200x200mm with capping, supplied by Arbor Green. To be installed by Oakridge Homes. Mulseal and concrete encase posts, setback 900mm from road boundary and set off the driveway edge by 200mm |
| | Timber Batten Edging |
| | 1.8m 'Picket Panel Juno' fence in black |
| | Fencing |

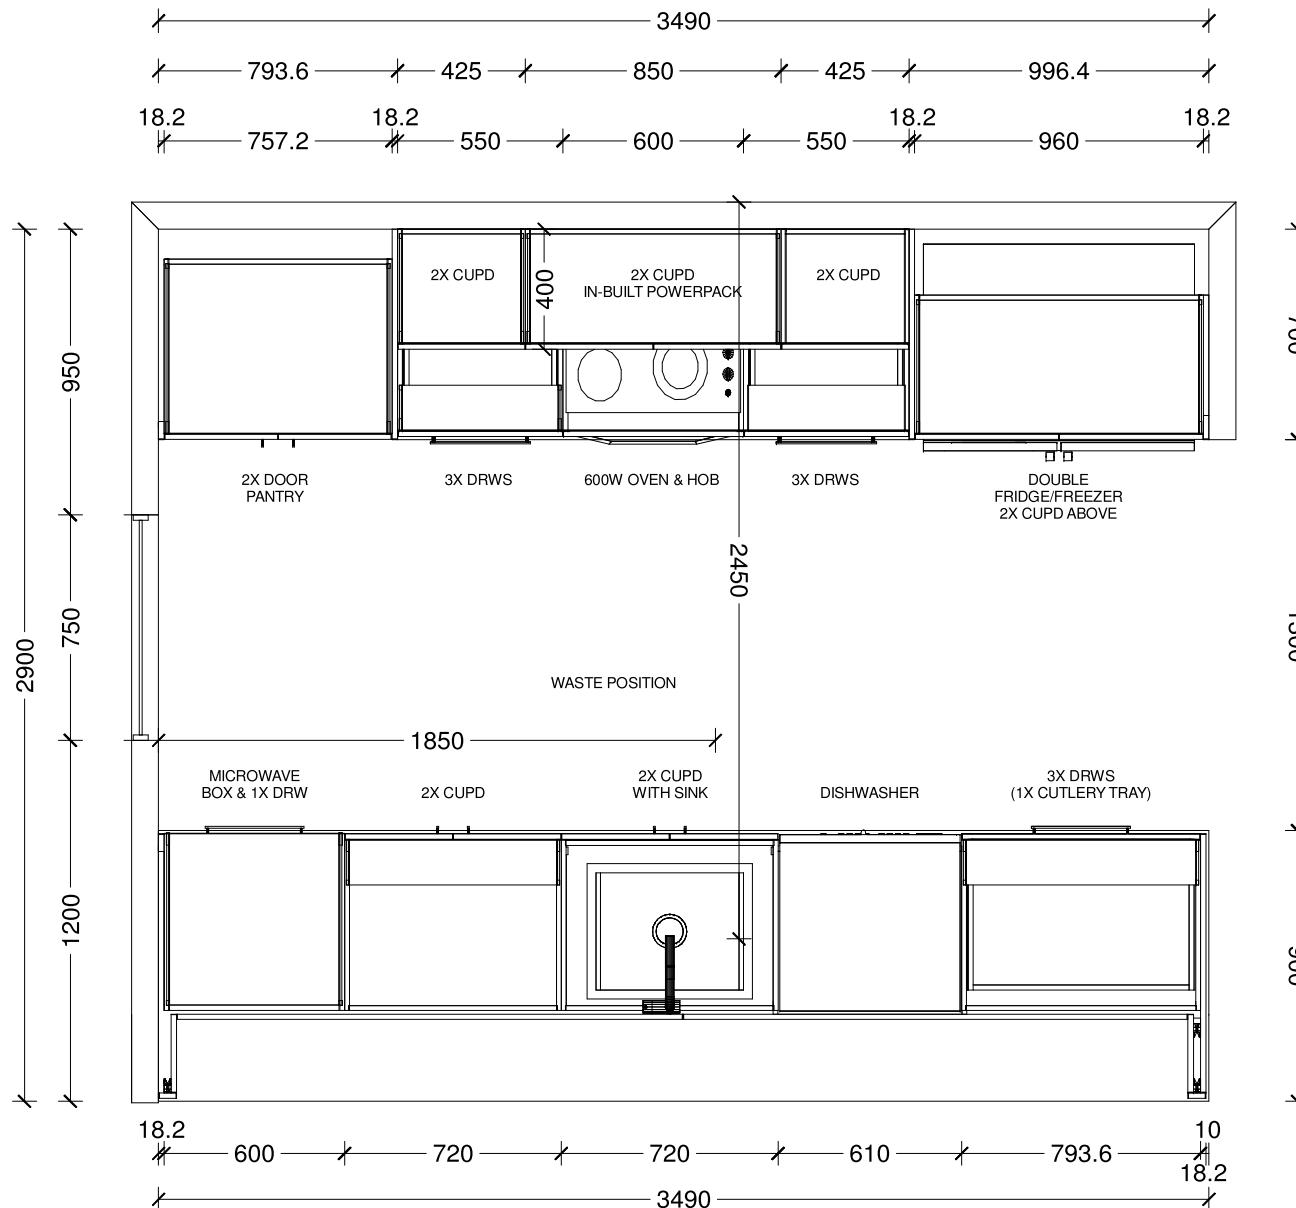



| | | | | | | |
|-----------------------------|--------------------|---------------------------|---------|---------------|------------------|--|
| Designer: Sarah Molyneux | Date: 04 Nov 25 | Client: Oakridge Homes | BC Ref: | Site Address: | Job#: Default | |
| Dwg: Kitchen Plan | Scale: 1 : 25 | Customer: The Oak | | | | |

TRENDS™
KITCHENS

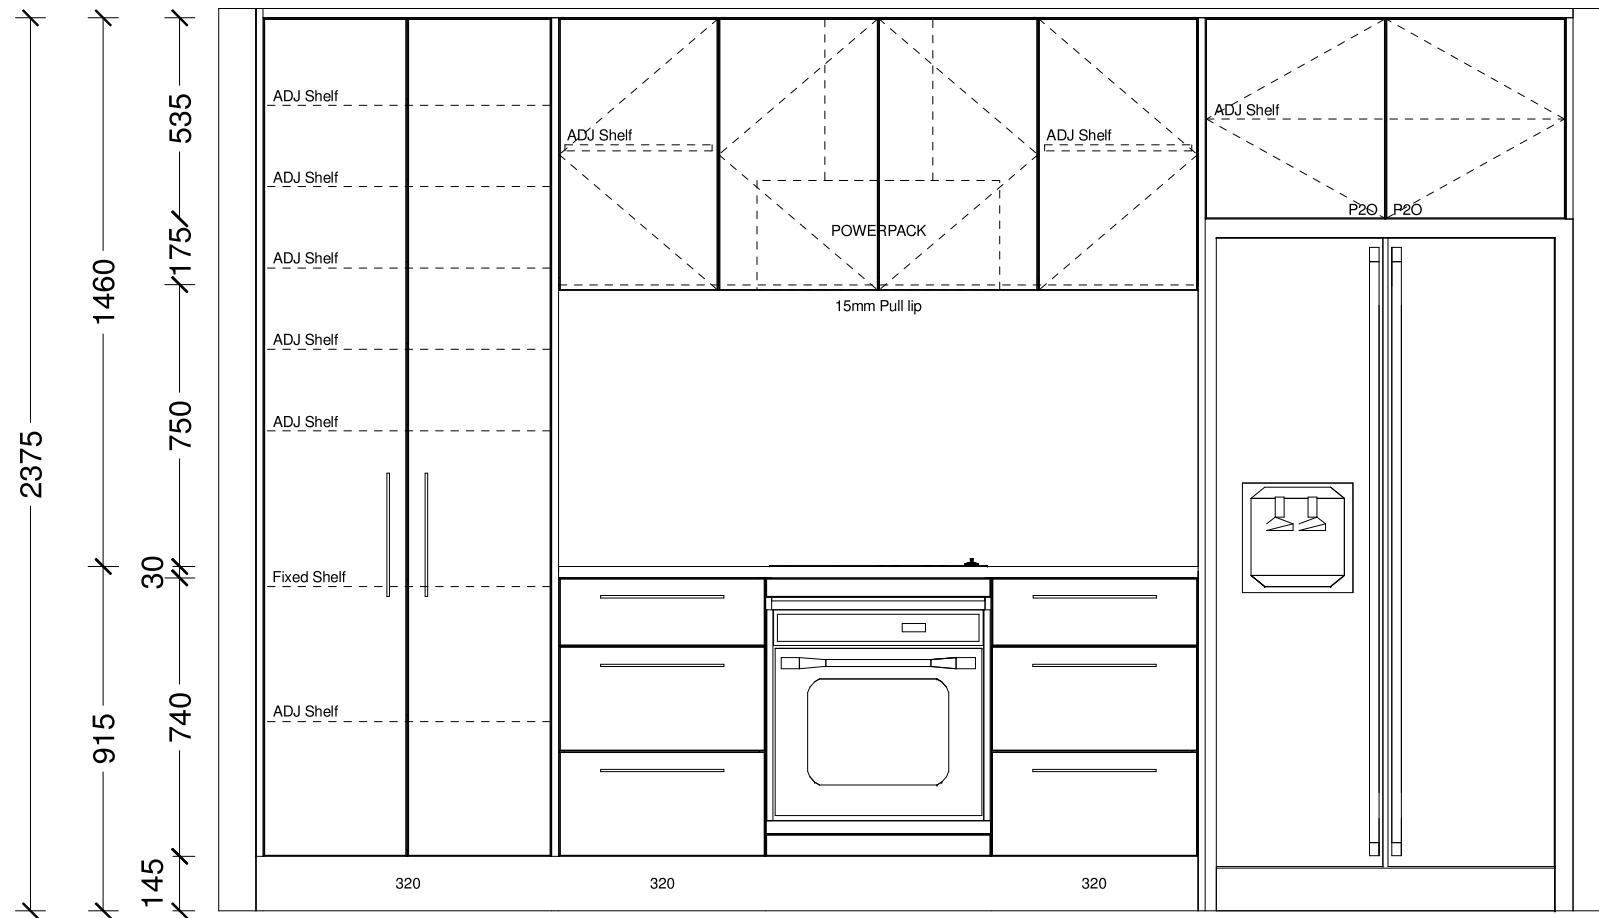


| | | | | | |
|-----------------------------|--------------------|---------------------------|---------|---------------|------------------|
| Designer: Sarah Molyneux | Date: 04 Nov 25 | Client: Oakridge Homes | BC Ref: | Site Address: | Job#: Default |
| Dwg: Kitchen Elevation | Scale: 1 : 20 | Customer: The Oak | | | |

TRENDS™
KITCHENS

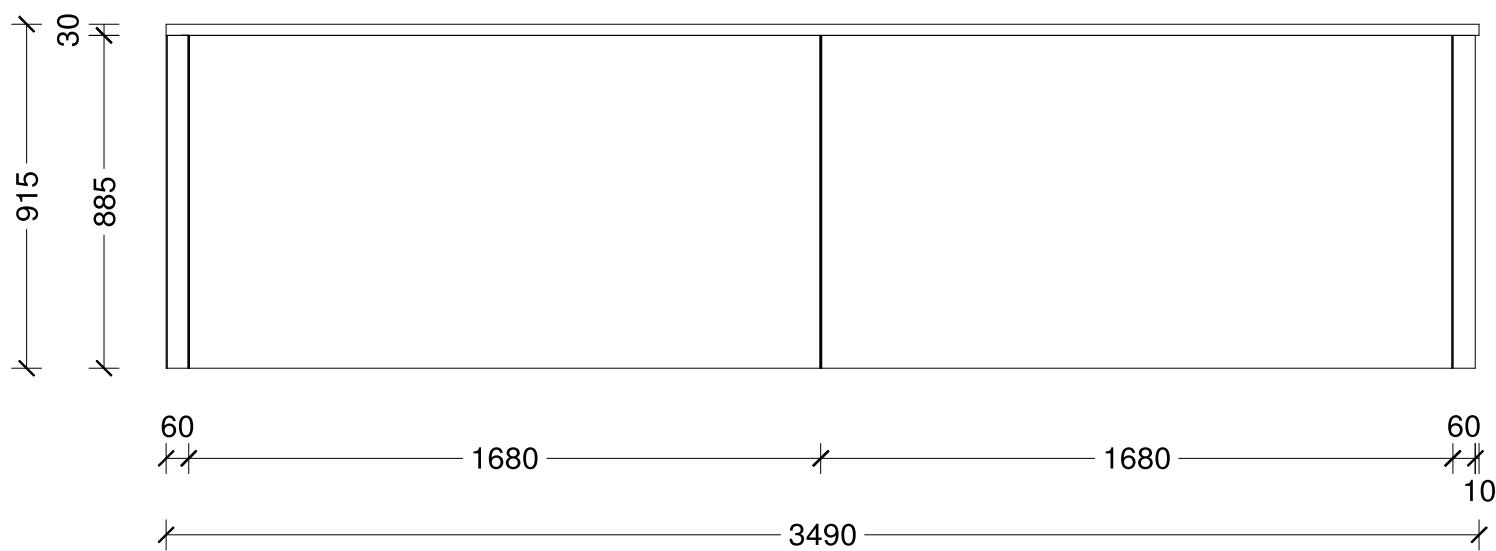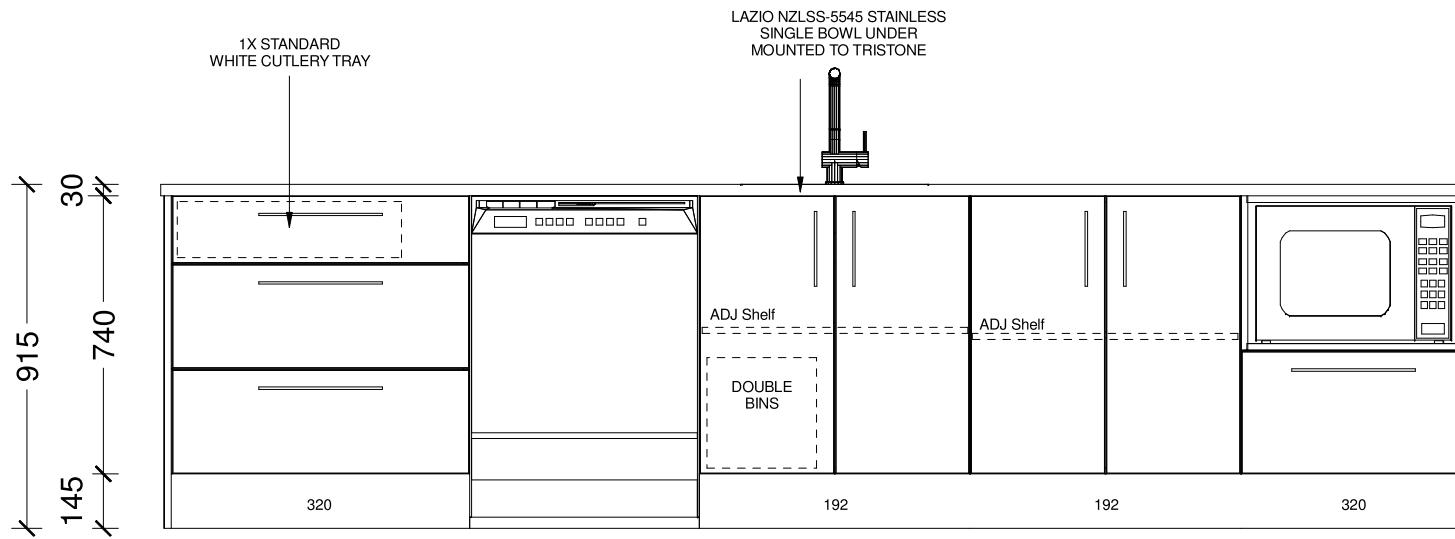

| | | | | | | |
|-----------------------------|--------------------|---------------------------|---------|---------------|------------------|--|
| Designer: Sarah Molyneux | Date: 04 Nov 25 | Client: Oakridge Homes | BC Ref: | Site Address: | Job#: Default | |
| Dwg: Kitchen Elevation | Scale: 1 : 20 | Customer: The Oak | | | | |

TRENDS™
KITCHENS

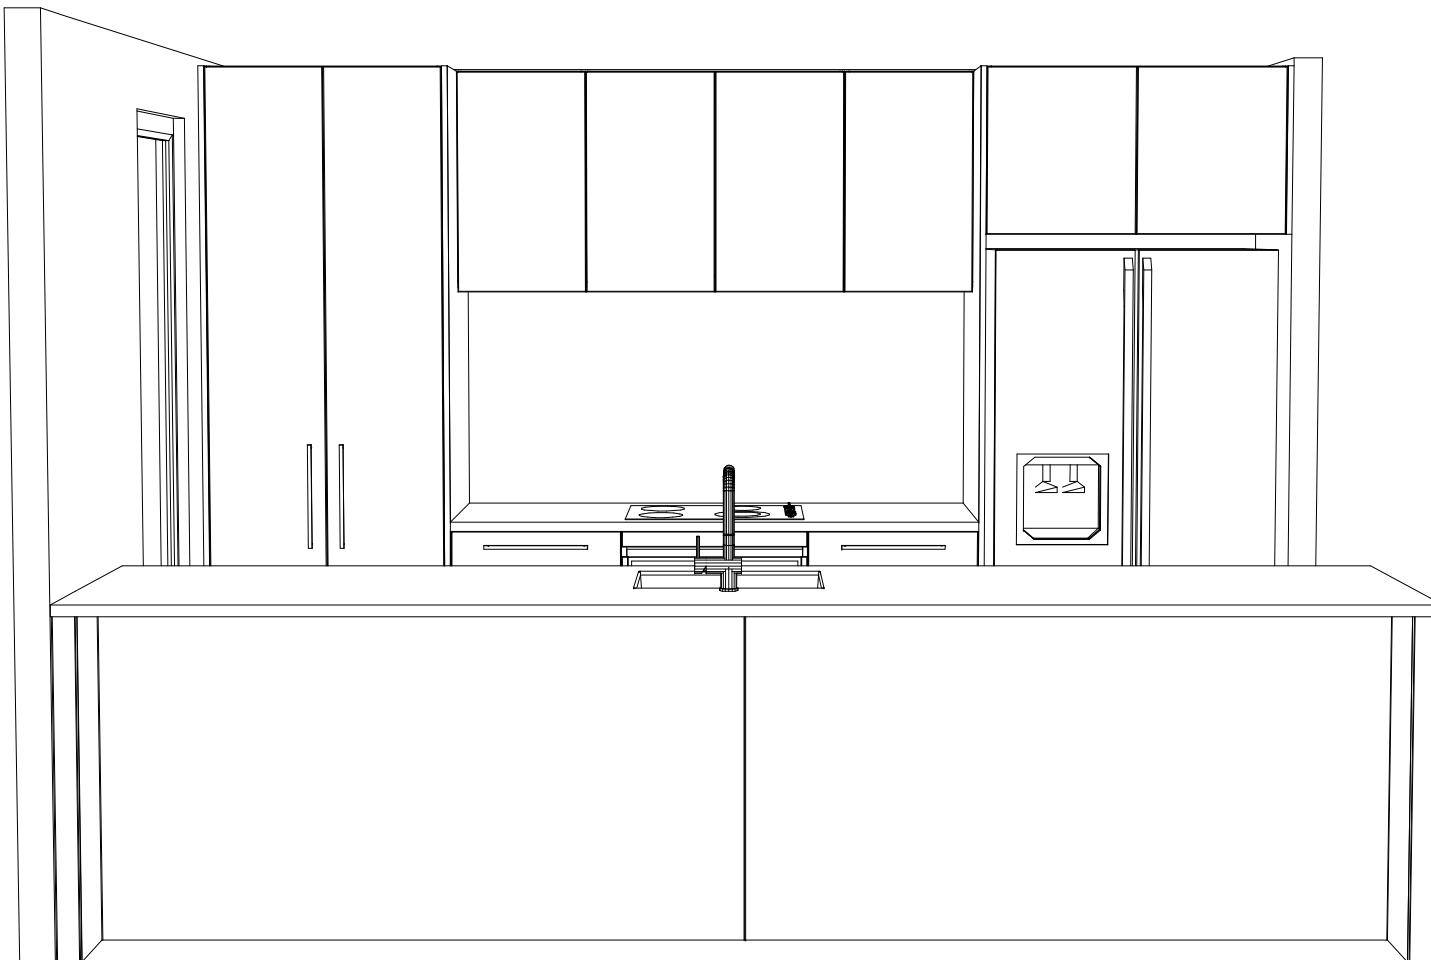

Designer:
Sarah Molyneux
Dwg:
Kitchen 3D Perspective

Date:
04 Nov 25

Client:
Oakridge Homes
Customer:
The Oak


BC Ref:

Site Address:

Job#:
Default

TRENDSTM
KITCHENS

This is an original design and must not be released or copied unless applicable fee has been paid or job order placed. All dimensions and size designations given are subject to verification on job site and adjustment to fit job conditions.

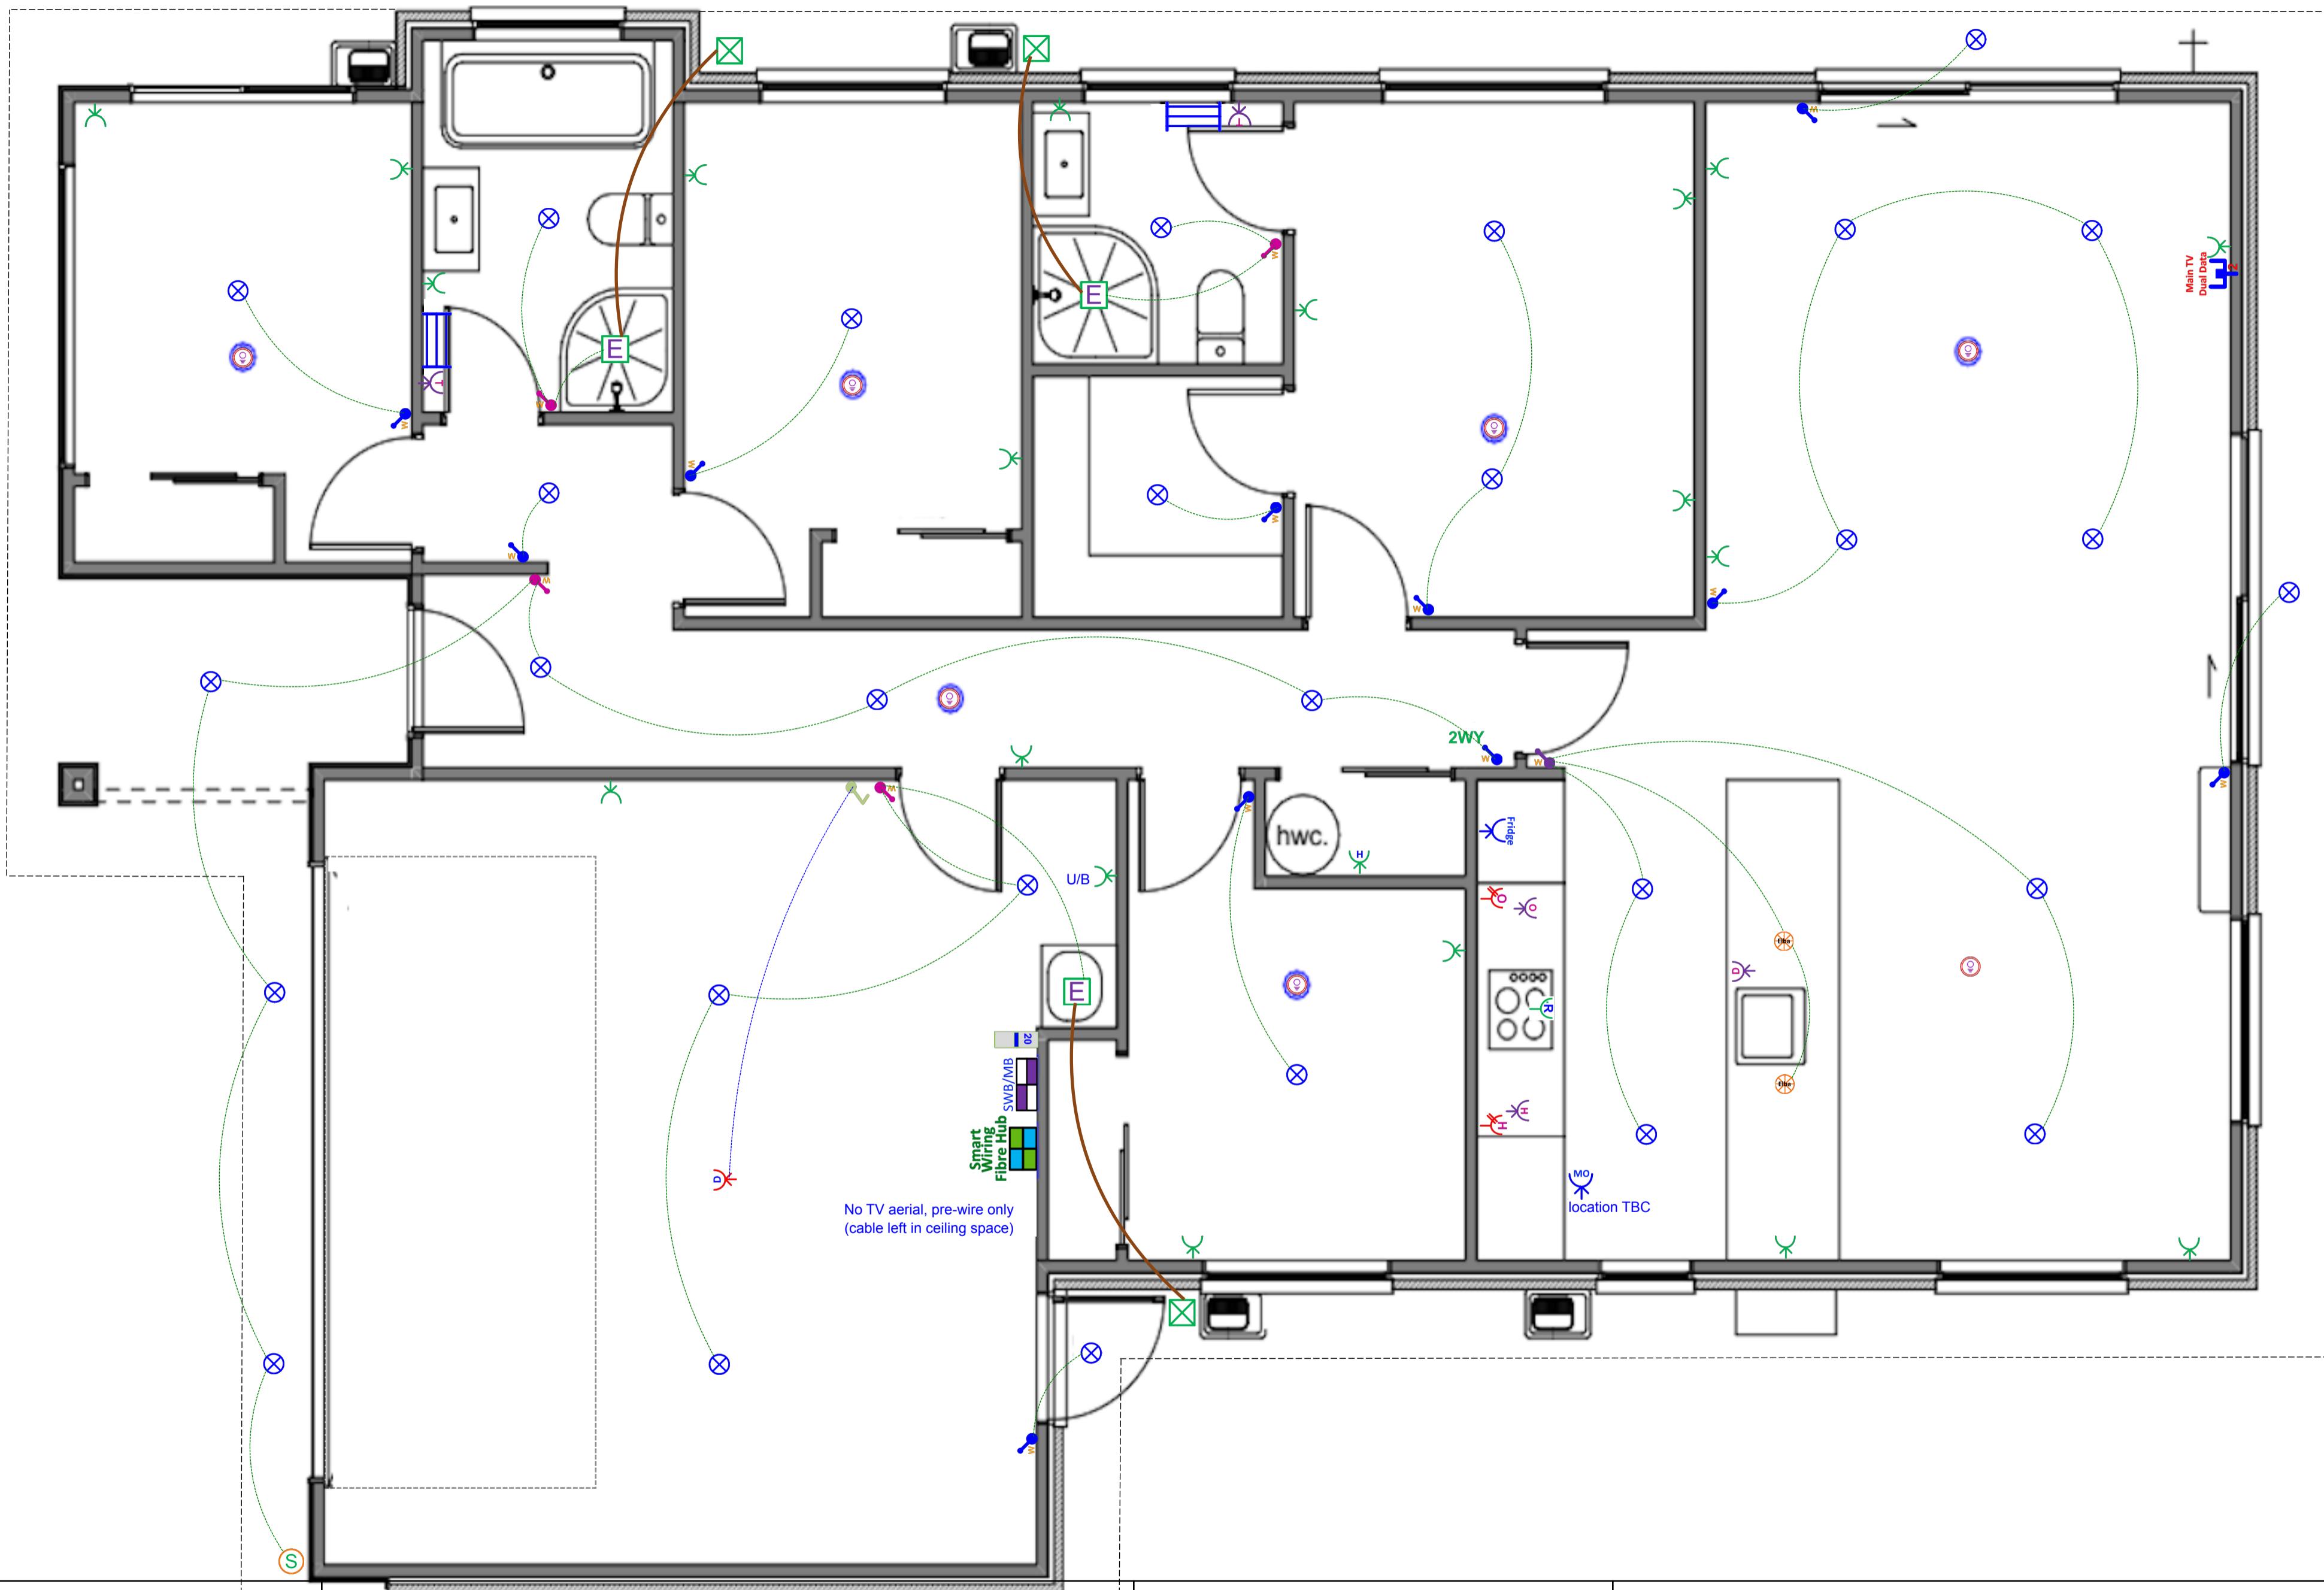

Plan: Option C - The Elba - The Oak V2 (Garage Right) - Electrical Design

Electrical

| Item | Total |
|--|-------|
|  Electrical Base with 34-Way Deep Combined Meter Switchboard (Single Phase) | 1 EA |
|  Rangehood Single Switched Power Socket | 1 EA |
|  Tradesave Slim Single Power Socket (White) 10A - Fridge | 1 EA |
|  Tradesave Slim Single Power Socket (White) 10A - Microwave | 1 EA |
|  Tradesave Double Power Socket Horizontal (White) 10A | 19 EA |
|  Tradesave Slim Double Power Socket with Oven Isolator Switch (White) 10A | 1 EA |
|  Tradesave Slim Double Power Socket with Hob Isolator Switch (White) 10A | 1 EA |
|  Tradesave Built-In Oven Hard-Wired Power Connection up to 20A (max) | 1 EA |
|  Tradesave Slim Electric Hob Hard-Wired Power Connection up to 32A (max) | 1 EA |
|  Tradesave Slim Dishwasher Power Socket (White) | 1 EA |
|  Tradesave Garage Door Open/Close Press Switch (White) | 1 EA |
|  Tradesave Slim Garage Door Power Socket (White) | 1 EA |
|  Tradesave Slim Hot Water Cylinder Hard-Wired Power Connection (White) | 1 EA |
|  Air Conditioning Circuit 20A MCB Installation For Heat Pump Circuit | 1 EA |
|  Orca OM866S-10RF Wireless Interconnected Smoke Detector - Photoelectric 10-year battery life | 7 EA |
|  Newtech ST65 Towel Rail 5-Bar Square Ladder 530 x 600mm (Chrome) - Excludes Circuit & Installation | 2 EA |
|  Tradesave Slim Heated Towel Rail Circuit & Installation (Excludes supply of Towel Rail) | 2 EA |
|  Extractor Fan Inline 150mm with up to 6m of Duct | 3 EA |
|  Extractor Fan External Grille (White) | 3 EA |
|  External 180° Infrared Movement Surface Mounted Sensor Up to 12M Range, Adjustable 10sec - 15min time delay (White) | 1 EA |
|  Recessed Downlight Prolux DL54 LED 10-Watt 160° Beam (Switchable 3K-4K-6K) White Fascia & Circuit | 29 EA |

Electrical

| Item | Total |
|---|-------|
|  Tradesave Slim Light Switch 1-Gang (White) | 11 EA |
|  Tradesave Slim Light Switch 2-Gang (White) | 4 EA |
|  Tradesave Slim Light Switch 3-Gang (White) | 1 EA |
|  2-Way Light Circuit | 1 EA |
|  Smart Wiring Base 20" Hub 12 Port with Fibre Optic Pathway and Power Circuit | 1 EA |
|  Tradesave Slim Main UHF TV/Dual Network Data Sockets Cat-6 (White) | 1 EA |

Kitchen Pendants

| Item | Total |
|--|-------|
|  Pendant Light - Elba 365mm with 8-watt LED Lamp (Black) & Circuit | 2 EA |

In the Area

About Arbor Green

Arbor Green has everything that makes up a flourishing neighbourhood. Streets, landscaping and amenities that have been purposefully designed to bring people together and enhance everyday wellbeing.

Once complete, Arbor Green will have 1200 new homes built, a primary school and a central neighbourhood precinct that create two main gathering points, while multiple parks, pathways and cycleways ensure every resident can get around with safety and ease.



Rolleston and Surrounding Areas

Living in Arbor Green provides you with an open gateway to everything the Selwyn region has to offer.

Rolleston is Canterbury's second largest urban centre. Home to growing businesses, purpose-built facilities, high quality schools and a bevy of shops and eateries, life here is vibrant, easy and fun.

You'll be close to all those urban conveniences that make life easy. There are plenty of work and education opportunities nearby and Christchurch is just 20 minutes down the road. Head a little further afield and Canterbury's mountains, lakes and beaches are yours to discover.



P: (03) 977 2832

E: info@oakridgehomes.co.nz

oakridgehomes.co.nz



Why Choose an Oakridge Home?

Oakridge Homes is a locally owned Canterbury company with decades of experience. We are Canterbury's second largest residential builder delivering 200 homes per year with a proven track record of completing over 400 homes for happy homeowners in the region. Oakridge is a small team of fifteen, each of us working diligently to achieve the company goal of delivering quality homes as efficiently and stress free as possible.

All Oakridge house and land packages are competitively priced offering true value for money including turnkey funding, meaning you pay a 10% deposit and the balance the day you get your keys. In our experience this is the preferred contract method when securing finance and a service we offer as a standard inclusion. We work closely with our contractors and suppliers to get the best product for the best cost which is reflected in our all-inclusive package pricing.

At Oakridge we are extremely proud of the relationships we have built with local tradesmen and suppliers, ensuring quality is delivered every time. We deal with one longstanding company per

element of the build which has helped us achieve our average build time of 17 weeks. We are very thankful to everyone who makes an Oakridge home come to life, many of us working alongside one another for over ten years.


Our team has put immense effort in to streamlining the consenting process by working alongside the local councils and have formed great relationships with the team leaders guaranteeing our consents are handled as efficiently as possible. Oakridge has a reputation for providing quality documentation for our consent applications which helps ensure we receive your building consent in a timely manner.

We understand that customers value quality and transparency which has been a major focus for Oakridge Homes, we offer a range of fixed price turnkey house and land packages that suit the majority of homebuyers. From the letterbox numbers to the window coverings – an Oakridge home truly is fully inclusive and move in ready when handover day comes. There are no hidden surprises and nothing for you to do but sit back and trust us to build your home.

Oakridge Homes has taken steps to ensure your home is here to stand the test of time by including:

- Master Build 10-Year Guarantee
- 1 year warranty period
- Exceeds Healthy Homes Standards
- LVL framing (laminated veneer lumber) more durable and less likely to warp
- RibRaft foundation system
- Quality cladding options
- Thermally broken window joinery
- Increased carpet underlay thickness
- Tri-Stone benchtops for easy maintenance
- Full height kitchen joinery to avoid dust collection
- Full length tiled splashback to kitchen
- Bosch appliances
- Exposed aggregate driveways and patios
- Insulated garage and garage door

The Oakridge Journey

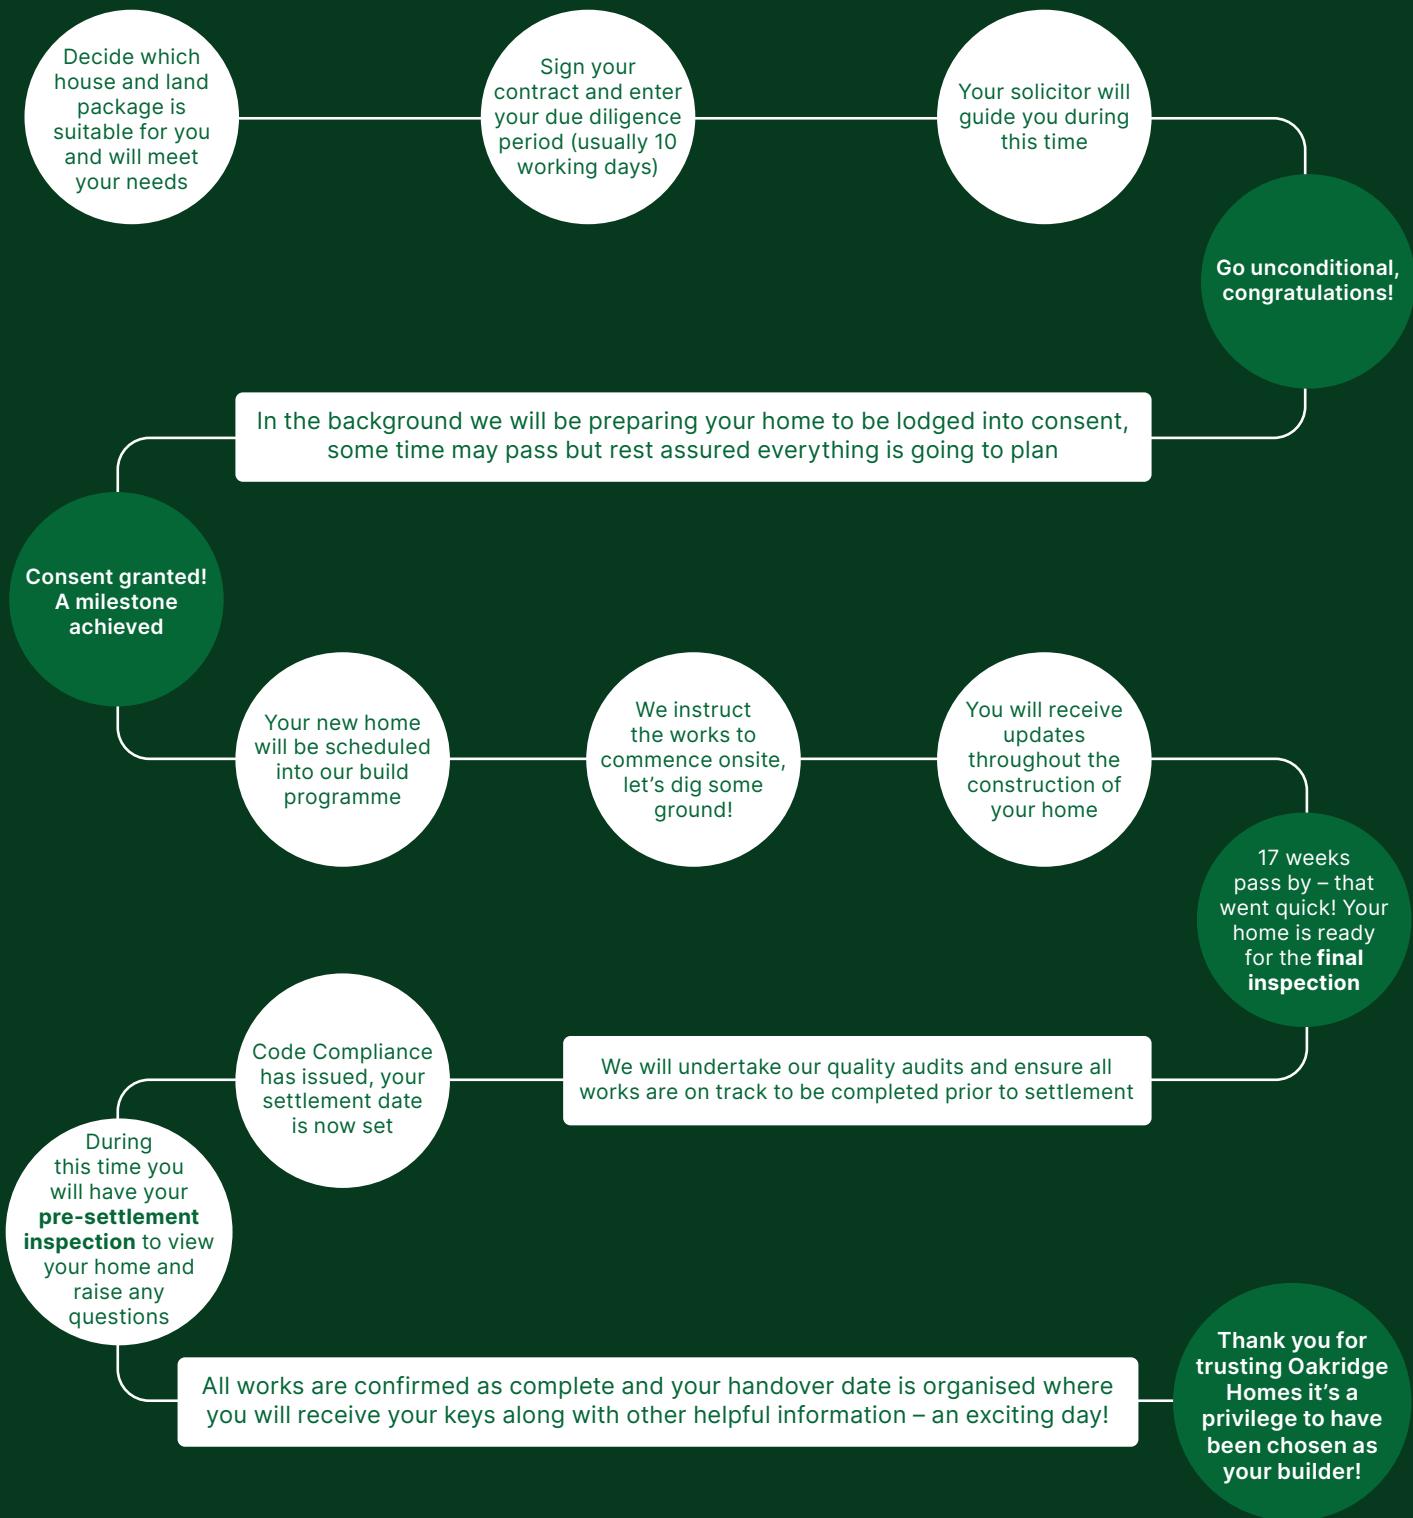

If you'd like more information on one of our listings or want to learn more about the process of buying an Oakridge home, get in touch.

P: (03) 977 2832

E: info@oakridgehomes.co.nz

oakridgehomes.co.nz