

# Lot 308 Earlsbrook

Stage 2, Earlsbrook, Lincoln



Artist impression only – refer to concept plan.

## House & Land Package:

# \$719,900

Family sized home featuring three bedrooms, master with ensuite, open plan kitchen living and dining, family bathroom and internal access garaging. Well appointed for the sun on a fully landscaped section, offering quality fixtures and fittings throughout.

Home area: 147m<sup>2</sup>

Section area: 322m<sup>2</sup>

 3    1    2    1.5

## Features:


- Turnkey
- Master Build 10-Year Guarantee
- 1 year warranty period
- Healthy Homes compliant
- RibRaft foundation
- Modern bathroomware
- Custom kitchen cabinetry
- Tri-Stone benchtop
- Window coverings
- Fully landscaped

P: (03) 977 2832


E: [info@oakridgehomes.co.nz](mailto:info@oakridgehomes.co.nz)

[oakridgehomes.co.nz](http://oakridgehomes.co.nz)

# Floor Layout

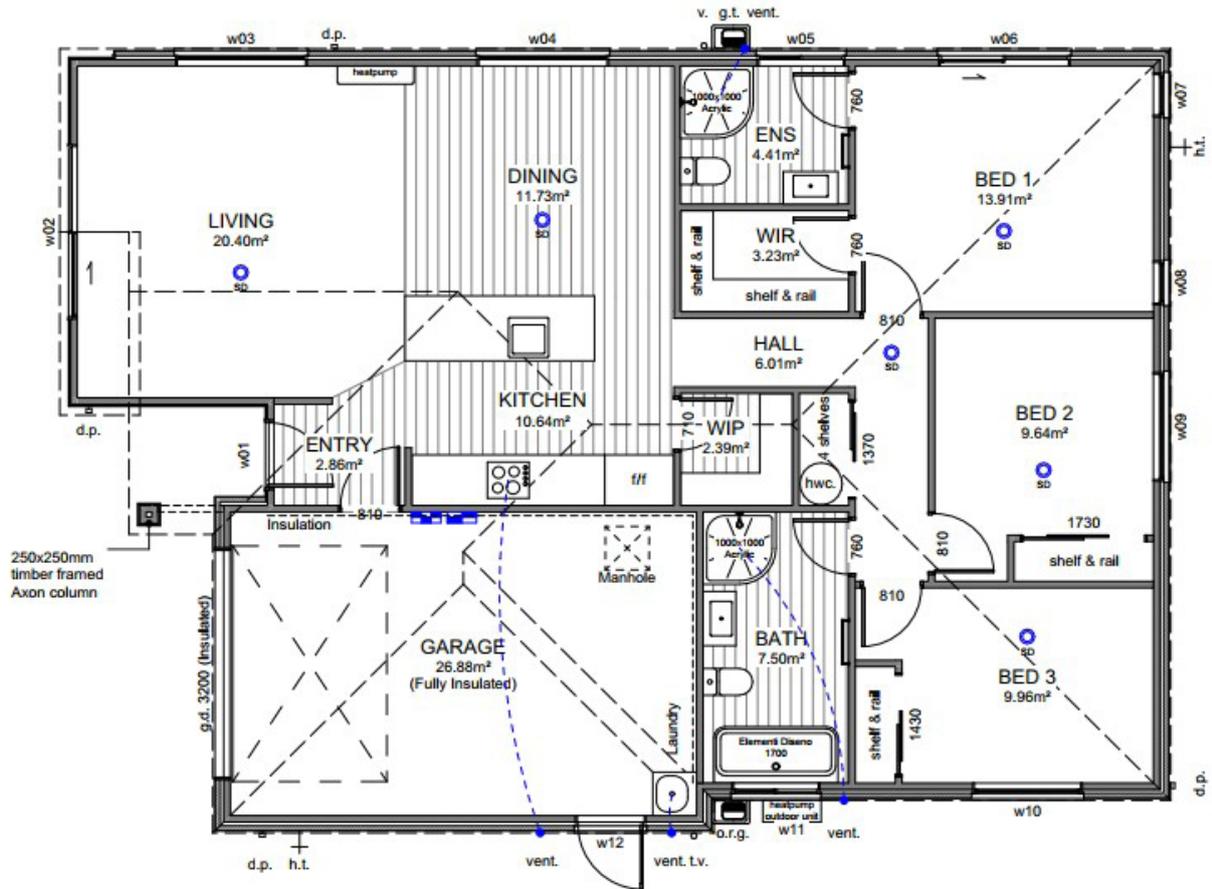

# Site Location

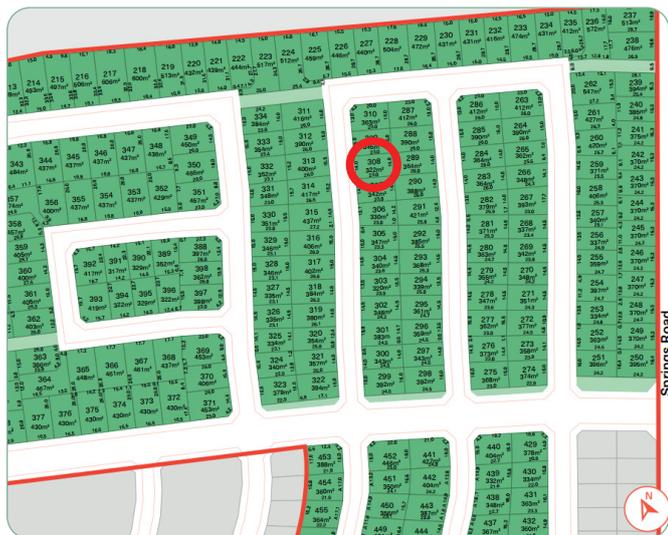

# Specification

| General                                |  |                     |  |
|--|--|---------------------|--|
| Guarantee:                             | Master Build 10-Year   | Insurance:          | Builders All Risk  |
| Warranty                               | 1 year from settlement   | Utilities:          | Mains supply including fibre   |
| Dwelling Exterior                      |  |                     |  |
| Foundation:                            | TC1 RibRaft  | Framing / trusses:  | 2.42m LVL  |
| Roofing:                               | 25° longrun corrugate  | Fascia and gutter:  | Dimond metal fascia and quad gutter  |
| Downpipes:                             | Colorsteel 75×55 rectangular   | Main cladding:      | Austral 70 Series Brick  |
| Feature cladding:                      | James Hardie Axon  | Entry door:         | APL 860mm Latitude with urbo lever   |
| Window joinery:                        | Low E Argon filled double glazed windows in thermally-broken powder coated aluminium frames  | Garage door:        | Insulated Coloursteel flat panel woodgrain 3.2m                            |
| Dwelling Interior                      |  |                     |  |
| Insulation:                            | As per Building Code. Including entire garage envelope - internal & external walls   | Plasterboard:       | Plasterboard - 10mm to walls, wet area to bathrooms and 13mm to ceilings   |
| Gib stopping:                          | Grade 4 paint finish in accordance with AS/NZ 2311:2009  | External corners:   | Square stop  |
| Hinged doors:                          | 1980mm (horizontal V groove)   | Wardrobe sliders:   | 2200mm Horizontal V groove   |
| Wardrobe shelving:                     | MDF shelf and rail   | Cupboard shelving:  | MDF shelves x4   |
| Door hardware:                         | Windsor Futura – Apex brushed nickel   | Skirting board:     | 60mm bevel   |
| Electrical:                            | As per plan  | Heatpump:           | Fujitsu SET-ASTH22KNTA 6.0/6.5kw   |
| Extractor:                             | Inline extractor fan & extractor duct through soffits & fascia grille  | Hot water cylinder: | Rheem 250L   |
| Carpet:                                | Belgotex Urban Twist   | Vinyl plank:        | Belgotex Luxury Plank – Province   |
| Kitchen, bench surface and splashback: | Custom made Melteca or Bestwood finished cabinetry. TriStone 30mm square edge benchtop. Tiled splashback full length of back bench/wall. | Window coverings:   | Windoware Everyday Vinyl Collection – Mystic. Excluding garage & bathrooms |
| Landscaping                            |  |                     |  |
| Driveway and patio:                    | Exposed aggregate – sealed   | Vehicle crossing:   | Included   |
| Soft landscaping:                      | As per plan  | Fencing:            | As per plan  |

# Specification

## Kitchen and Laundry \*Refer to plans and colour scheme

### Kitchen tapware:

Elementi Uno Gooseneck



### Kitchen sink:

Lazio NZLSS-5545 single stainless steel sink



### Oven:

Bosch HBF133BSOA



### Kitchen handles:

Stefano Orlati 4062— Titanium



### Powerpack:

Bosch DHL755BAU



### Ceramic cooktop:

Bosch PKE611K17A



### Laundry tub:

Aquatica Laundra Studio

\*dependent on supply, similar fitting to be used if unavailable



### Dishwasher:

Bosch SMU2ITS01A



## Bathrooms

### Vanities:

Elementi Novara, 2 drawer 750mm, French Oak



### Mirrors:

Polished edge direct fix—1000×750mm



### Showers:

Arena curved with moulded wall



### Toilets:

Elementi Uno back to wall



### Bath:

Elementi Diseno back-to-wall 1700mm



### Towel rails:

Newtech 5 bar square—heated



### Basin mixers:

Elementi Cura



### Shower / bath mixers:

Elementi Cura



### Shower slides:

Elementi Rayne



### Bath spout:

Elementi Uno



P: (03) 977 2832


E: info@oakridgehomes.co.nz

oakridgehomes.co.nz

# Colour Schedule


## Exterior Colours


| Colour Scheme               |       |                              |                              |
|-----------------------------|-------|------------------------------|------------------------------|
| EXTERIOR                    |       |                              |                              |
| Roof:                       | Ebony | Garage door:                 | Ebony                        |
| Fascia, gutter & downpipes: | Ebony | Garage door frame:           | Ebony                        |
| Window joinery:             | Ebony | Soffits:                     | Half black white             |
| Front door:                 | Ebony | Exterior cladding (Main):    | Chiffon with charcoal mortar |
| Front door frame:           | Ebony | Exterior cladding (Feature): | All black                    |

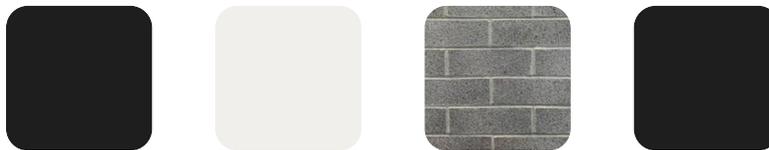

## Interior Colours

| Colour Scheme   |                  |  |                               |
|-----------------|------------------|--|-------------------------------|
| INTERIOR        |                  |  |                               |
| Ceilings:       | Half black white | Kitchen benchtop:                        | TriStone 30mm – Demeter       |
| Walls:          | Black white      | Kitchen back wall & island back panel:   | Cirrus                        |
| Interior doors: | Black white      | Kitchen front island panel & boxed ends: | Fiordland elm                 |
| Skirting:       | Black white      | Kitchen splashback:                      | Zellige Argilla Gloss 100×100 |
| Carpet:         | Iron             | Feature pendant:                         | Minota 1.5 linear black       |
| Vinyl plank:    | Natural          |  |                               |

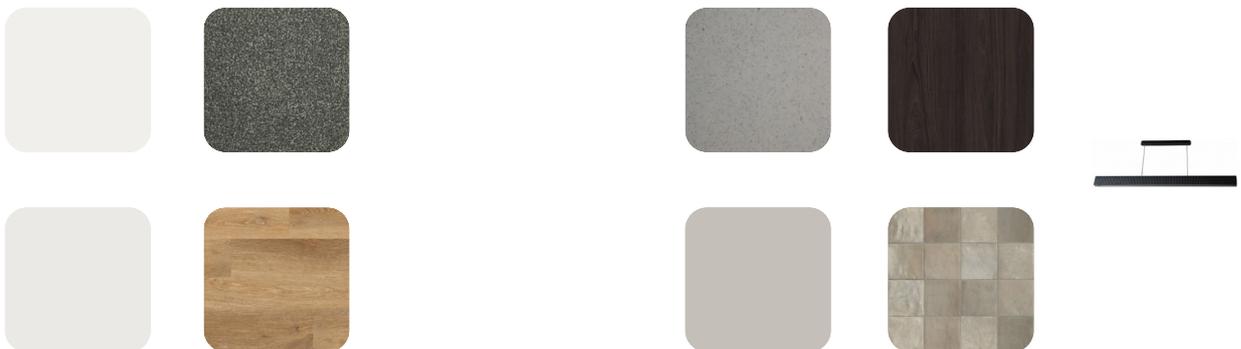

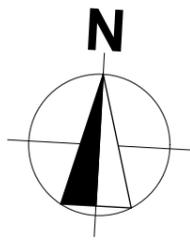

### Site Info

|                   |                      |
|-------------------|----------------------|
| Site Address      | Earlsbrook Lincoln   |
| Legal Description | Lot 308              |
| Site Area         | 322m <sup>2</sup>    |
| Building Area     | 147.11m <sup>2</sup> |
| Roof Area*        | 159.94m <sup>2</sup> |
| Site Coverage     | 49.67%               |

### Design Basis

|                 |           |
|-----------------|-----------|
| Wind Zone       | High      |
| Earthquake Zone | 2         |
| Snow Zone       | N4 < 100m |
| Exposure Zone   | C         |

### General Notes

All dimensions shown are to *face of foundation* unless noted otherwise.

Refer to Foundation Plan for foundation setout.


Refer to Drainage Plan for specific drainage info.

Refer to Sediment Control in Specification & implement where required.


All sealed driveway and patio areas to be min. 1:100 fall away from building.

Site bearings, dimensions and North point to be confirmed upon Certificate of Title when issued.

NEW ROAD

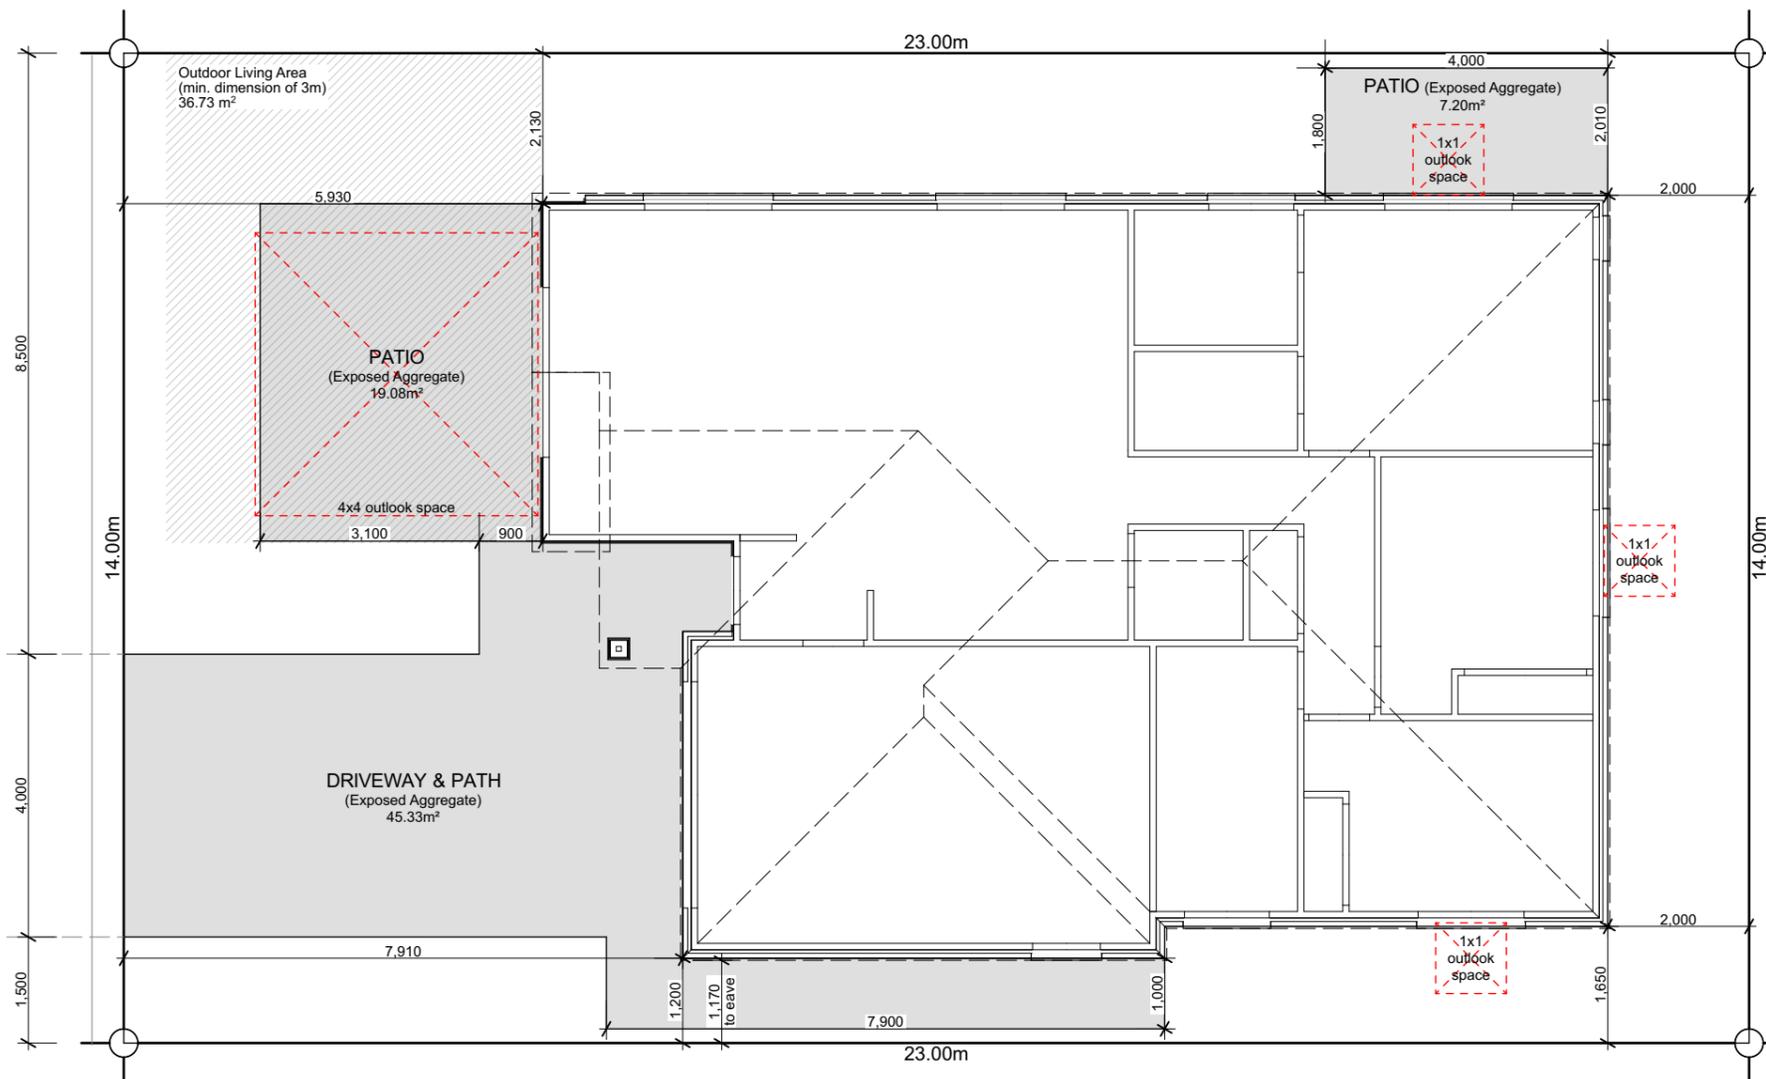



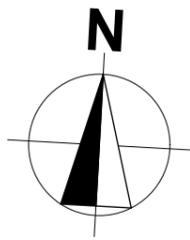

### Roof Cladding

25° Colorsteel corrugate roofing over Covertex 215 roof underlay.

### Fascia & Gutter

Colorsteel Quad gutter supported on 185mm Colorsteel fascia.

### Downpipes

75x55mm Colorsteel downpipes with wall brackets.

### Roof Penetrations


Seal all pipe penetrations with Deklite flashing kit as per specification.

### Downpipe Catchment (Plan Area)

|       |                  |
|-------|------------------|
| d.p.1 | 2m <sup>2</sup>  |
| d.p.2 | 53m <sup>2</sup> |
| d.p.3 | 41m <sup>2</sup> |
| d.p.4 | 56m <sup>2</sup> |

### Roof Bracings

Refer to Truss Design.

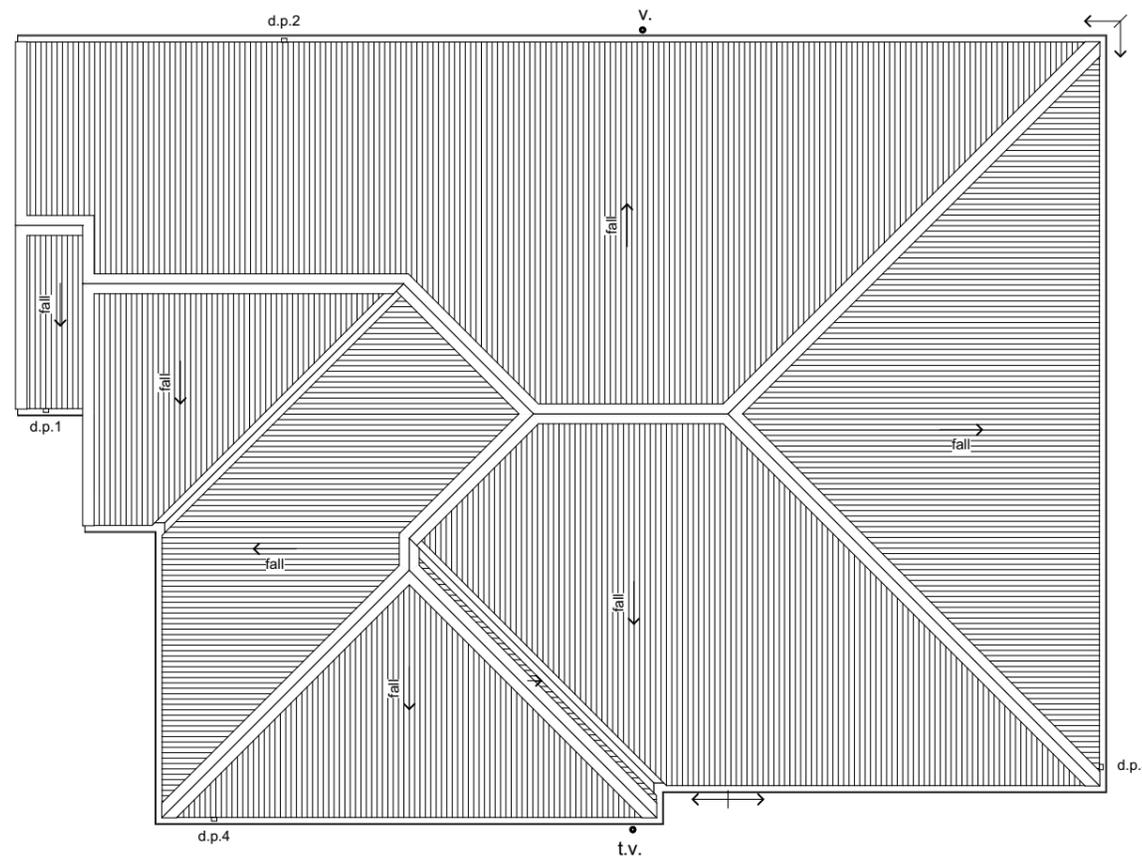

6 Browns Road, Christchurch  
 ey.archiplus@gmail.com  
 021 0238 1905  
 021 0221 8868



**W E N D E L B O R N**  
**P R O P E R T Y L T D**  
 LOT 308 EARLSBROOK  
 LINCOLN

**Issue**  
 Concept Design

This plan is developed for the purchaser and is copy right to Archiplus Ltd.

### Roof Plan

Scale 1:100 @ A3


Revision 1  
 Date 25/02/2026  
 File No. 26055

Sheet No.


3

Main Facade Area 16.32m<sup>2</sup>  
 Glazed Window Area 4.57m<sup>2</sup>  
 Percentage 28.00%


Building Height 5.34m

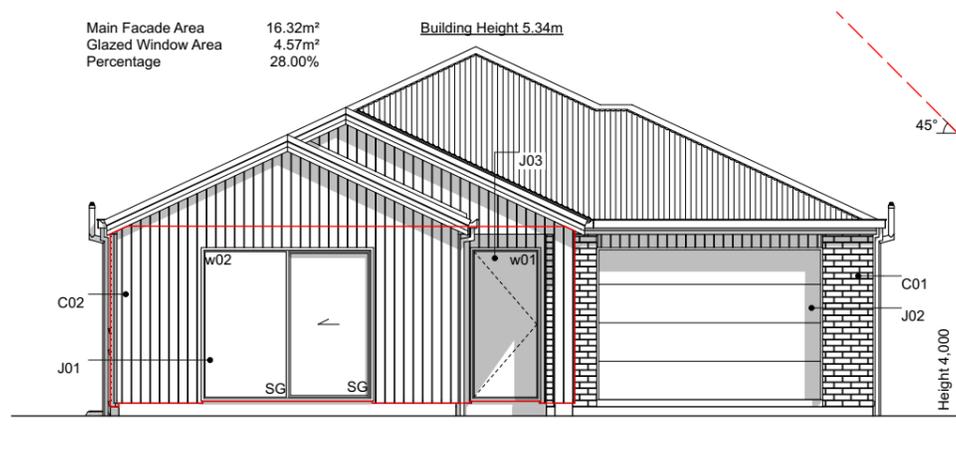


**E-01 West Elevation**  
 Scale 1:100

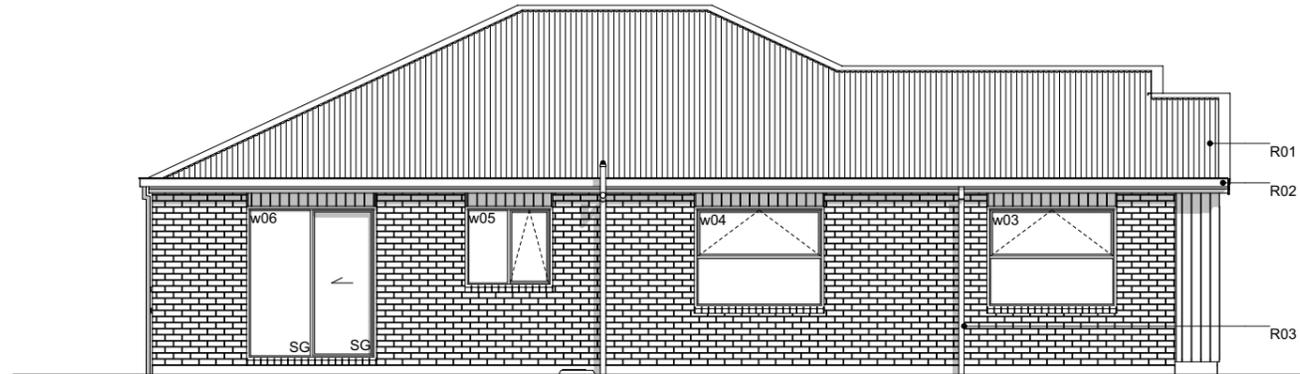

**E-02 North Elevation**  
 Scale 1:100

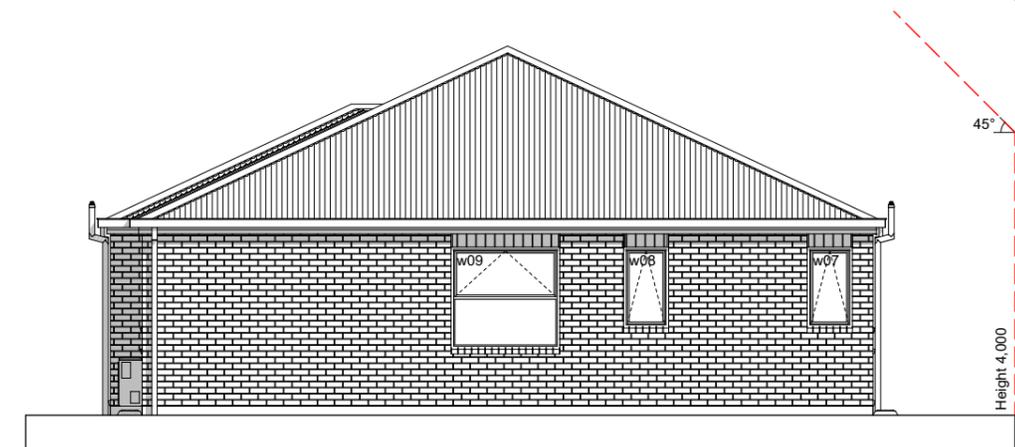

**E-03 East Elevation**  
 Scale 1:100

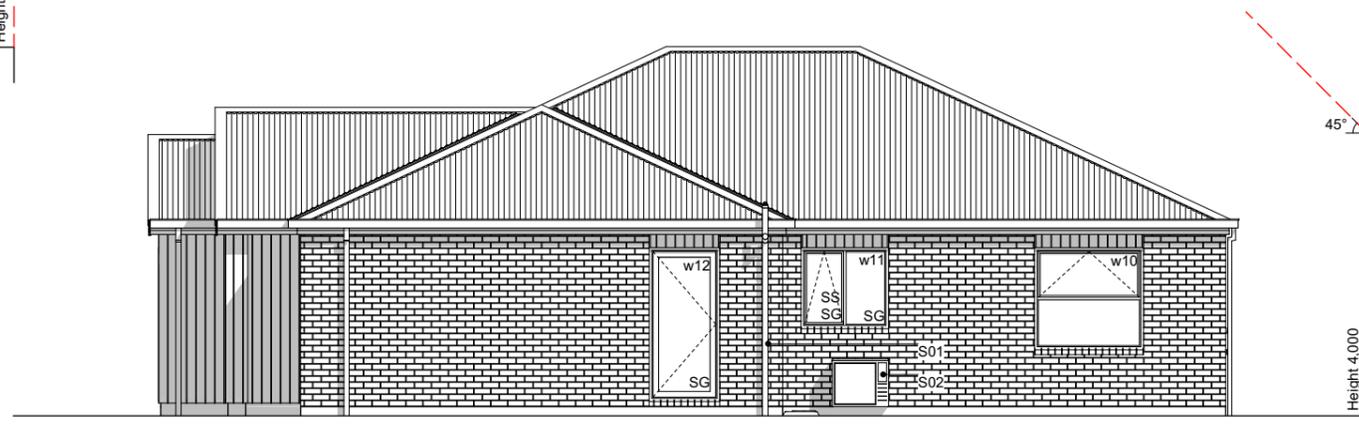

**E-04 South Elevation**  
 Scale 1:100

**Elevation Keys**

- C01 70 series brick on 50mm cavity.
- C02 James Hardie Axon panel on 20mm cavity battens.
- R01 Colorsteel corrugate roofing.
- R02 Colorsteel Quad gutter supported by Colorsteel 185mm fascia.
- R03 Colorsteel 75x55mm downpipes.
- J01 Low E Argon filled double glazed windows in thermally-broken powder coated aluminium frames.
- J02 Sectional garage door.
- J03 APL entry door in thermally-broken powder coated aluminium frames.
- S01 Drainage vent pipe.
- S02 Heatpump outdoor unit on wall bracket.

**Legend**

- w01 Window ID
- SS Security Stay
- SG Safety Glass

**General Notes**

Driveway to fall from 20mm max. below garage rebate.



6 Browns Road, Christchurch  
 ey.archiplus@gmail.com  
 021 0238 1905  
 021 0221 8868



**W E N D E L B O R N**  
**P R O P E R T Y L T D**  
 LOT 308 EARLSBROOK  
 LINCOLN

**Issue**  
 Concept Design

This plan is developed for the purchaser and is copy right to Archiplus Ltd.

**Elevations**

Scale 1:100 @ A3


Revision 1  
 Date 25/02/2026  
 File No. 26055

**Sheet No.**

**4**

### Section Keys

- C01 70 series brick on 50mm cavity over building wrap on timber framing.
- C02 James Hardie Axon panel on 20mm cavity battens over building wrap on timber framing.
- W01 External walls 90x45mm studs @ 600mm crs, dwangs @ 800mm crs. Top plates 90x45 + 140x35mm.
- W02 Internal walls 90x45mm studs @ 600mm crs, dwangs @ 800mm crs.
- S01 Ribraft floor slab and foundation.
- T01 Roof trusses as per Truss Design.
- R01 Colorsteel corrugate roofing over over self-supported roof underlay on 70x45mm purlines on trusses.
- R02 Colorsteel Quad gutter on 185mm Colorsteel fascia.
- R03 75x55mm Colorsteel downpipes with wall brackets.
- J01 Low E Argon filled double glazed windows in thermally-broken powder coated aluminium frames. H3.1 timber reveals for painted finish.
- J02 Sectional garage door. H3.1 timber reveals for painted finish.
- B01 R2.6 wall insulation batts.
- B02 2 x R3.6 (165mm) double layers ceiling insulation batts.
- B03 R3.6 (140mm) insulation batts cut to size between the trusses and fit at the first 500mm from the centre of top plate. Maintain 25mm ventilation gap between top of insulation and roofing underlay.
- L01 4.5mm Hardie soffit linings for painted finish.
- L02 13mm Gib ceiling linings supported by 35mm Rondo ceiling battens @ 600mm crs. Stopped smooth for painted finish. (Wet area ceiling 13mm Gib Aqualine)
- L03 10mm Gib wall linings stopped smooth for painted finish. (Wet area wall 10mm Gib Aqualine)

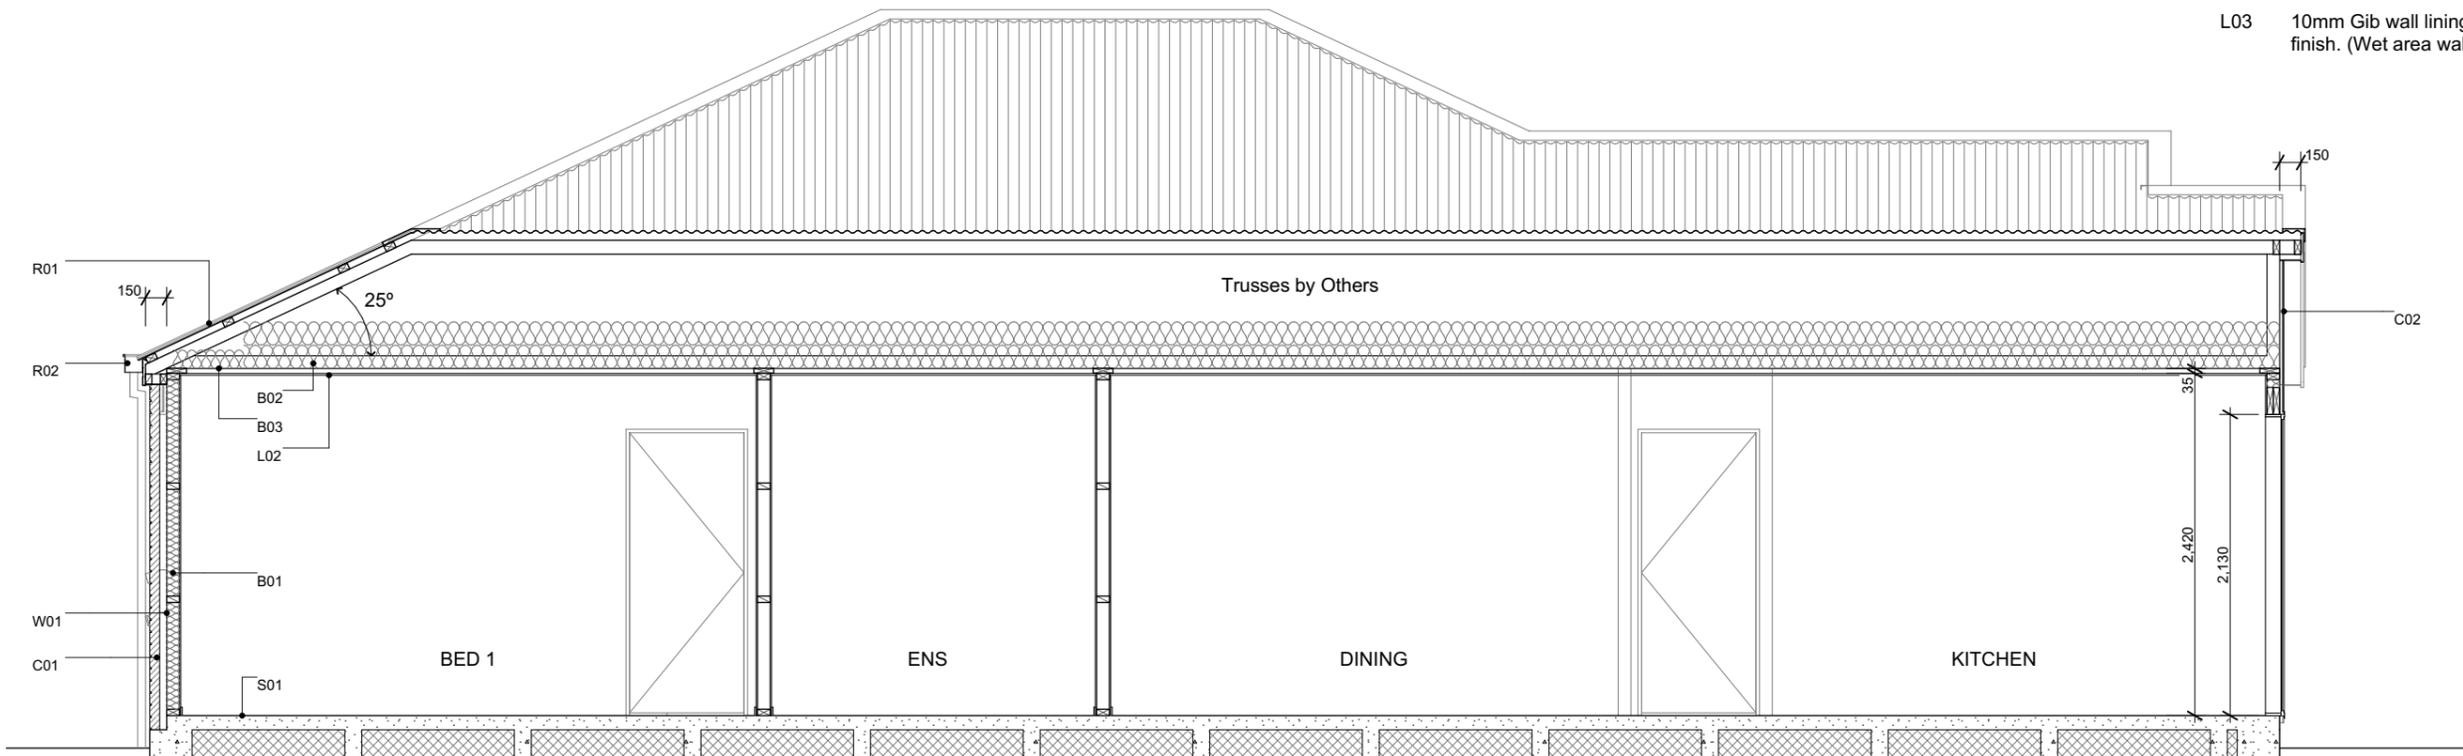

6 Browns Road, Christchurch  
 ey.archiplus@gmail.com  
 021 0238 1905  
 021 0221 8868



**W E N D E L B O R N**  
**P R O P E R T Y L T D**  
 LOT 308 EARLSBROOK  
 LINCOLN

**Issue**  
 Concept Design

This plan is developed for the purchaser  
 and is copy right to Archiplus Ltd.



**Section A-A**

Scale 1:50 @ A3

Revision 1  
 Date 25/02/2026  
 File No. 26055

**Sheet No.**

**5**

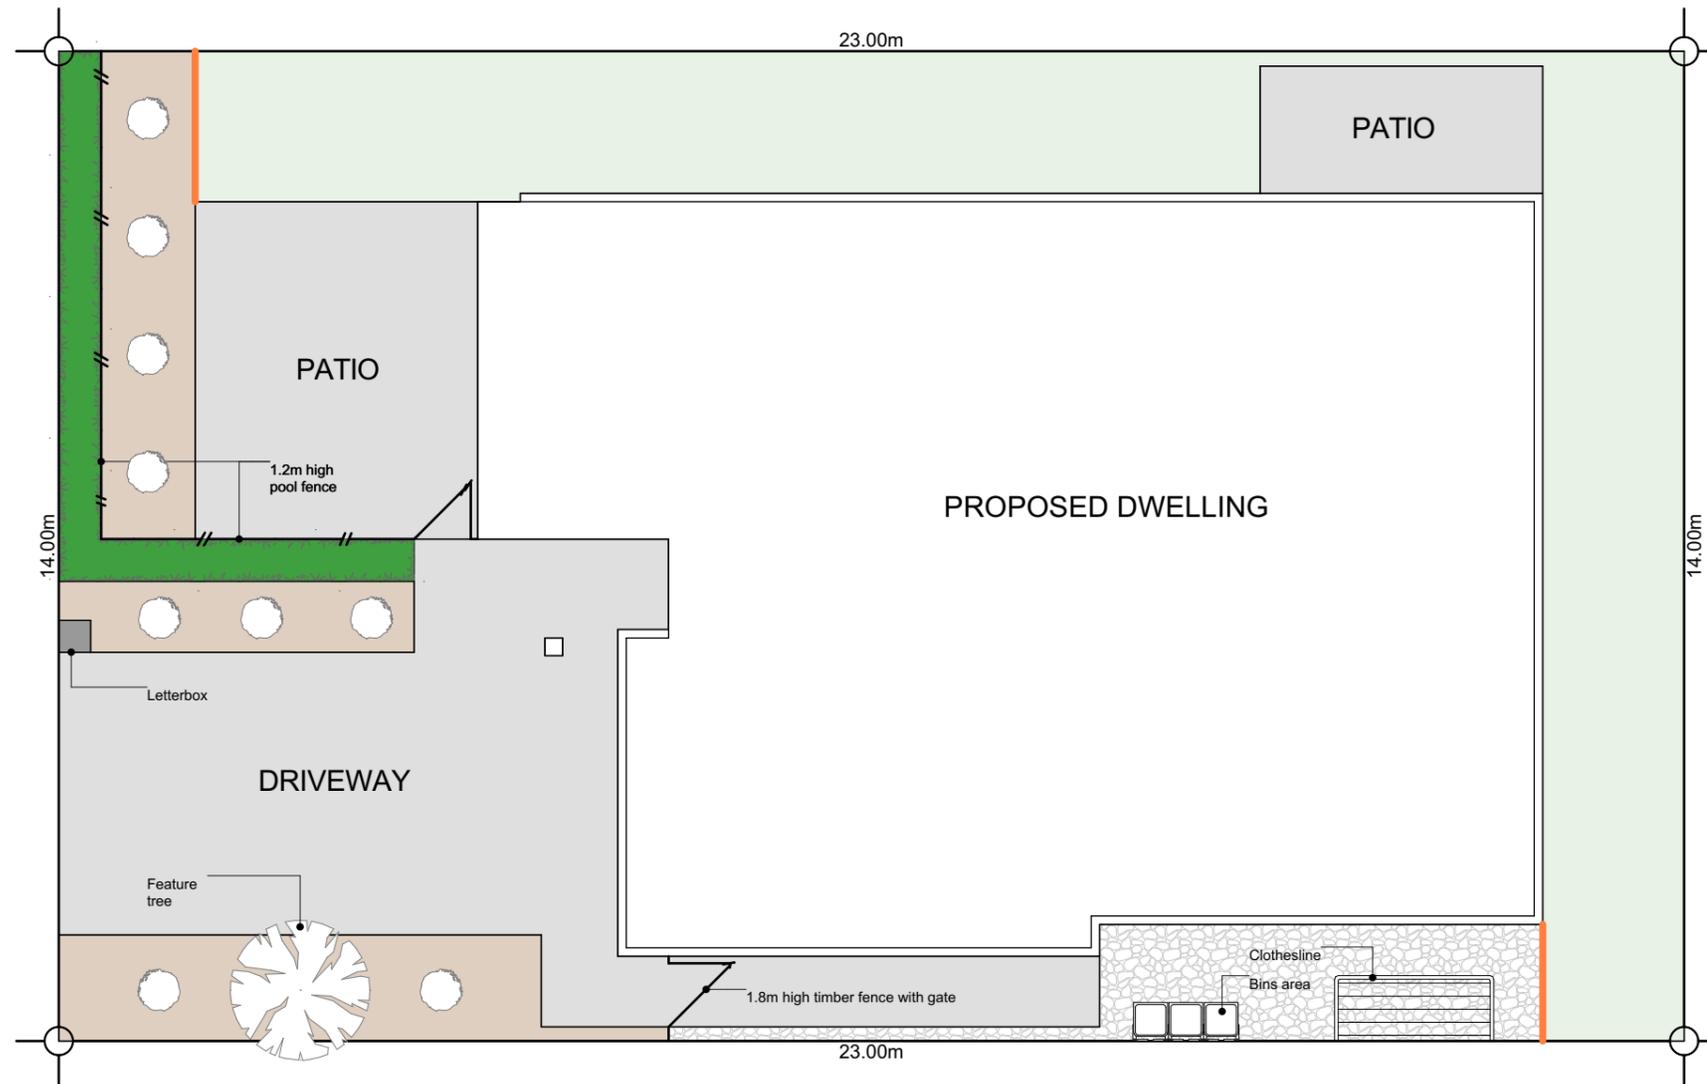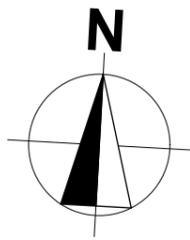

### Plants List for Garden Bed


- Agapanthus Peter Pan - Dwarf blue Nile lily
- Acacia Limelight - Dwarf wattle
- Choisya Ternata - Mexican orange blossom
- Carex Secta - Makura sedge
- Lavandula angustifolia 'Hidcote' - English Lavender
- Pittosporum little gem
- Thuja occidentalis Smaragd - Emerald Cedar
- Viburnum tinus Eve Price
- Azalea
- Corokia geentys green
- Pseudowintera colorata 'Red Leopard' - Horopito/Pepper tree
- Camellia 'Cinnmon Cindy'

\*Planting species for garden bed are indicative-not to be limited to.

### Legends


-  Lawn
-  Exposed Aggregate
-  Stonechip
-  Garden Bed with Bark
-  Timber Batten Edging between garden bed & lawn/ stonechip
-  'Griselinia Littoralis' - Hedge to be a min. 800mm high at time of planting and a max of 600mm apart (stem to stem)
-  Feature tree (1.8m high) in front yard



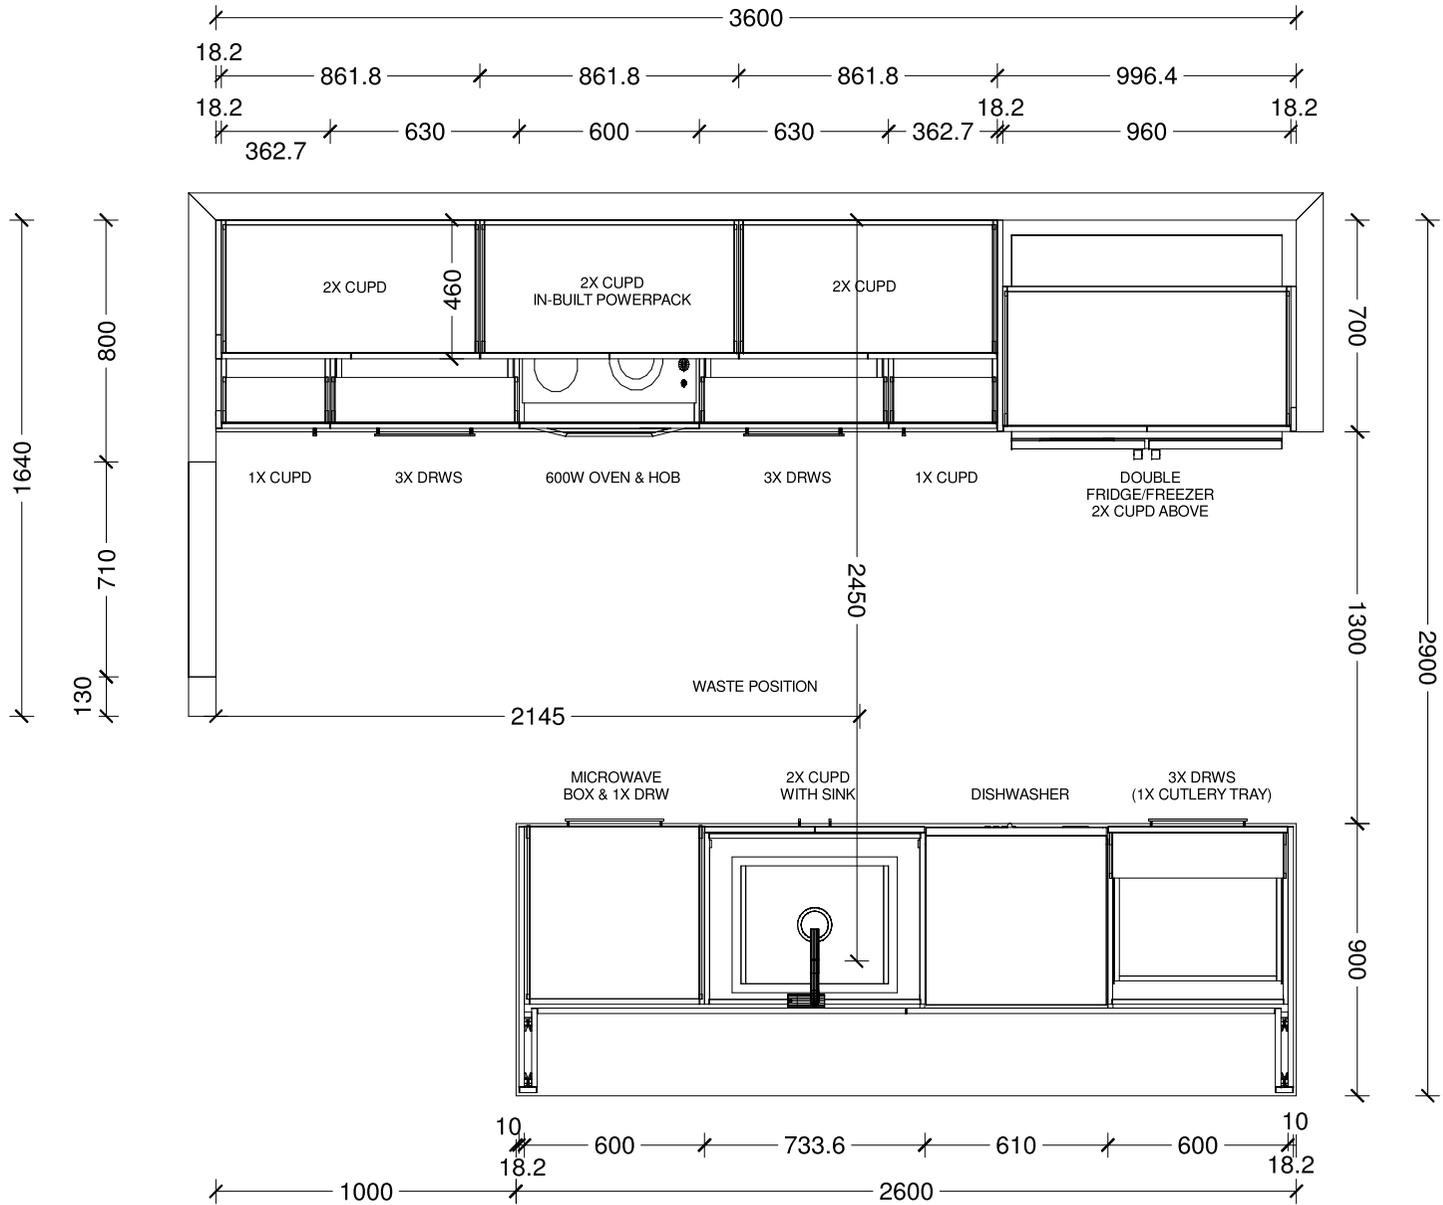




|                             |                    |                           |         |               |               |  |
|-----------------------------|--------------------|---------------------------|---------|---------------|---------------|--|
| Designer:<br>Sarah Molyneux | Date:<br>02 Dec 25 | Client:<br>Oakridge Homes | BC Ref: | Site Address: | Job#: Default |  |
| Dwg:<br>Kitchen Plan        | Scale:<br>1 : 25   | Customer:<br>The Buxus    |         |               |               |  |

This is an original design and must not be released or copied unless applicable fee has been paid or job order placed. All dimensions and size designations given are subject to verification on job site and adjustment to fit job conditions.

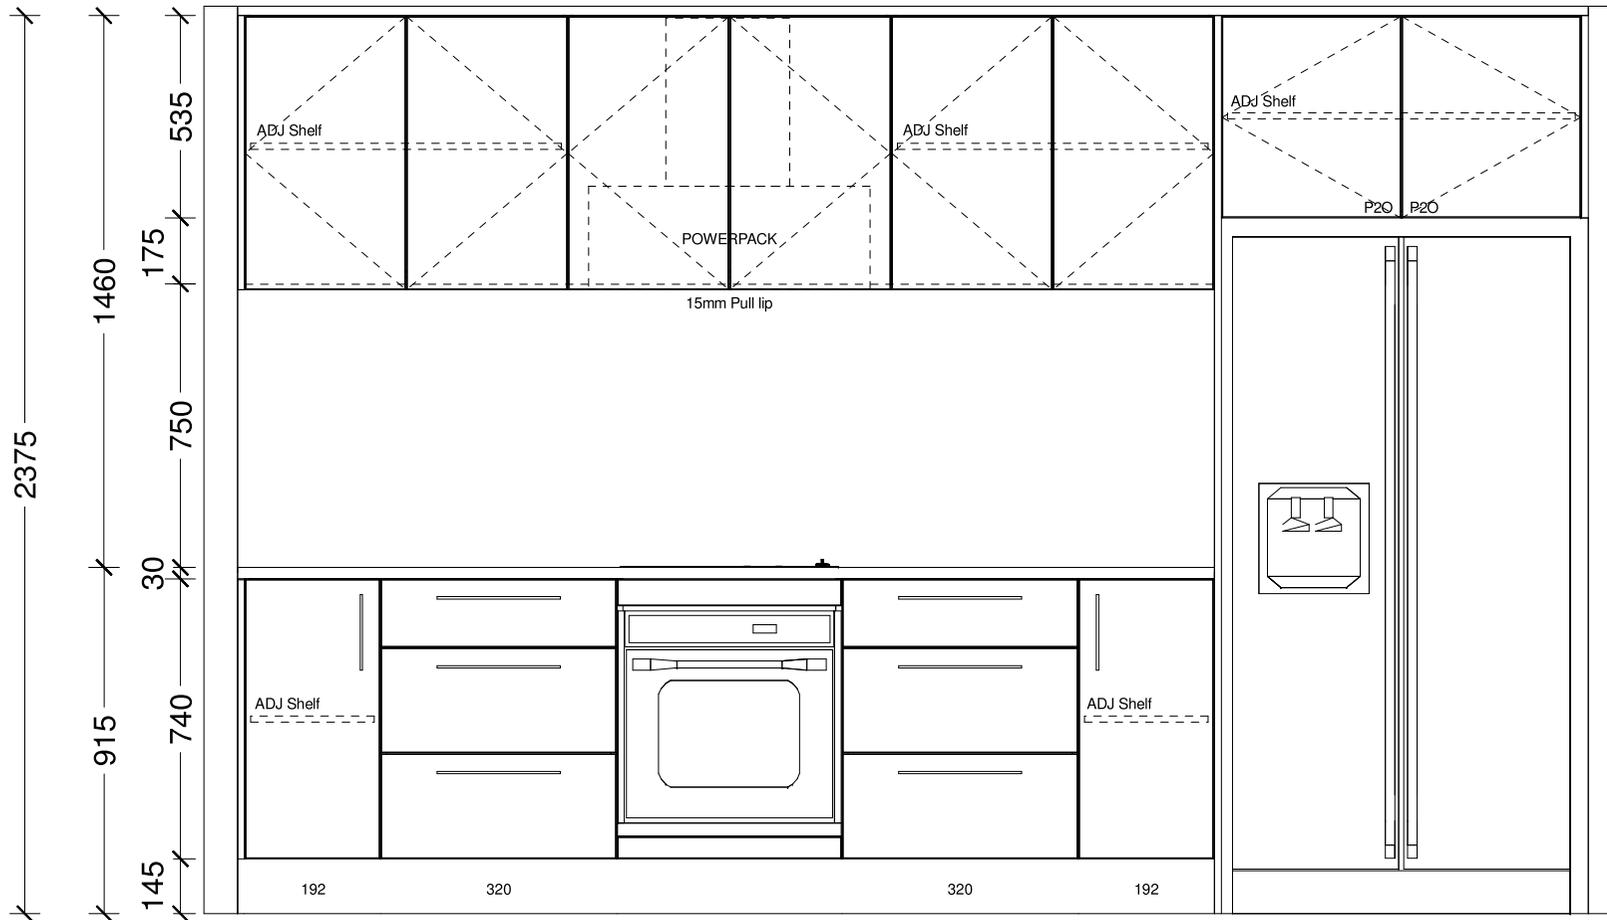


|                             |                    |                           |         |               |               |  |
|-----------------------------|--------------------|---------------------------|---------|---------------|---------------|--|
| Designer:<br>Sarah Molyneux | Date:<br>02 Dec 25 | Client:<br>Oakridge Homes | BC Ref: | Site Address: | Job#: Default |  |
| Dwg:<br>Kitchen Elevation   | Scale:<br>0        | Customer:<br>The Buxus    |         |               |               |  |

This is an original design and must not be released or copied unless applicable fee has been paid or job order placed. All dimensions and size designations given are subject to verification on job site and adjustment to fit job conditions.

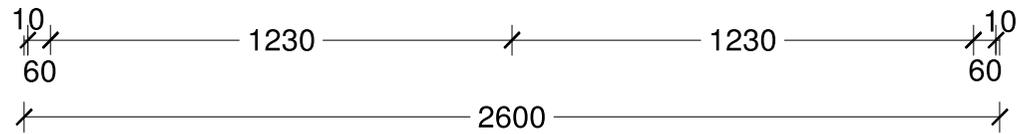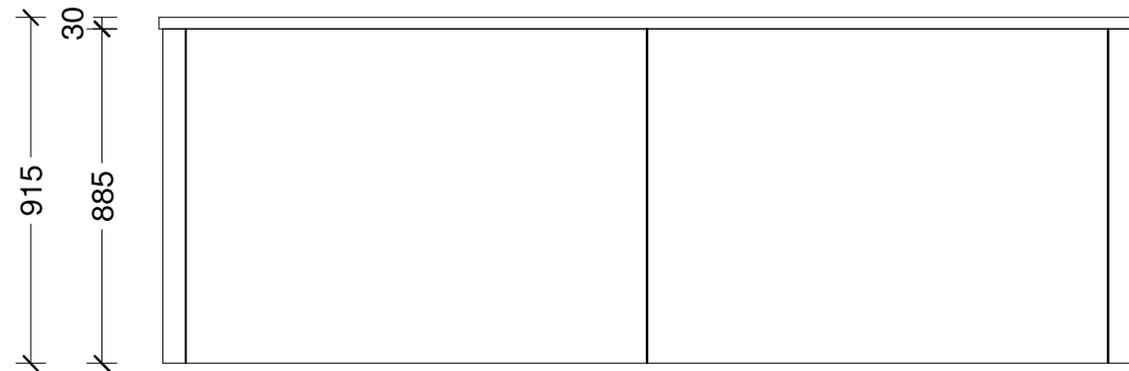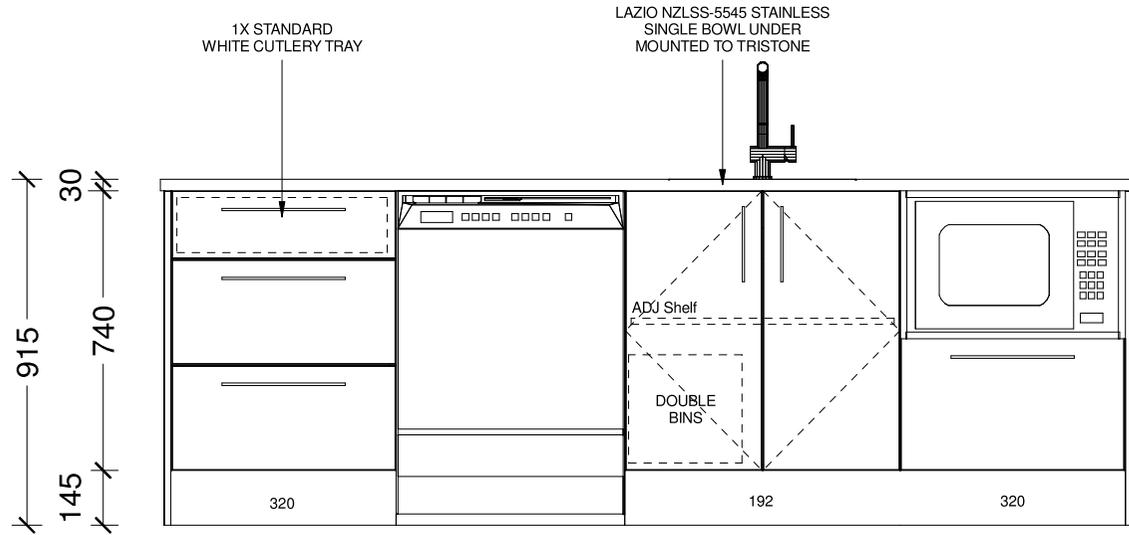


|                             |                    |                           |         |               |               |  |
|-----------------------------|--------------------|---------------------------|---------|---------------|---------------|--|
| Designer:<br>Sarah Molyneux | Date:<br>02 Dec 25 | Client:<br>Oakridge Homes | BC Ref: | Site Address: | Job#: Default |  |
| Dwg:<br>Kitchen Elevation   | Scale:<br>0        | Customer:<br>The Buxus    |         |               |               |  |

This is an original design and must not be released or copied unless applicable fee has been paid or job order placed. All dimensions and size designations given are subject to verification on job site and adjustment to fit job conditions.

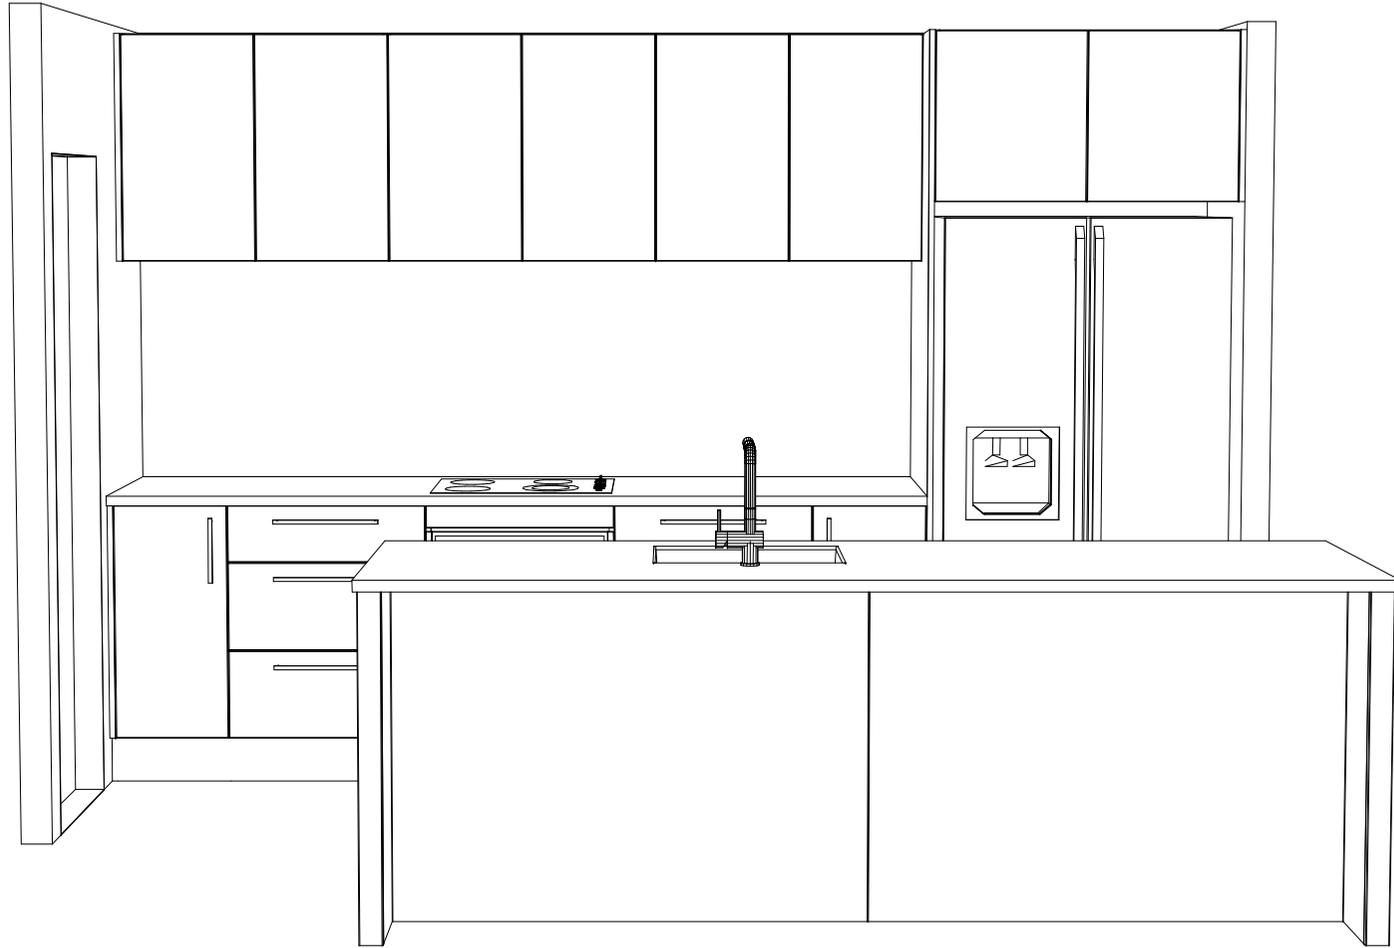

|                                |                    |                           |         |               |               |   |
|--------------------------------|--------------------|---------------------------|---------|---------------|---------------|---|
| Designer:<br>Sarah Molyneux    | Date:<br>02 Dec 25 | Client:<br>Oakridge Homes | BC Ref: | Site Address: | Job#: Default |  |
| Dwg:<br>Kitchen 3D Perspective | Scale:             | Customer:<br>The Buxus    |         |               |               |   |

This is an original design and must not be released or copied unless applicable fee has been paid or job order placed. All dimensions and size designations given are subject to verification on job site and adjustment to fit job conditions.

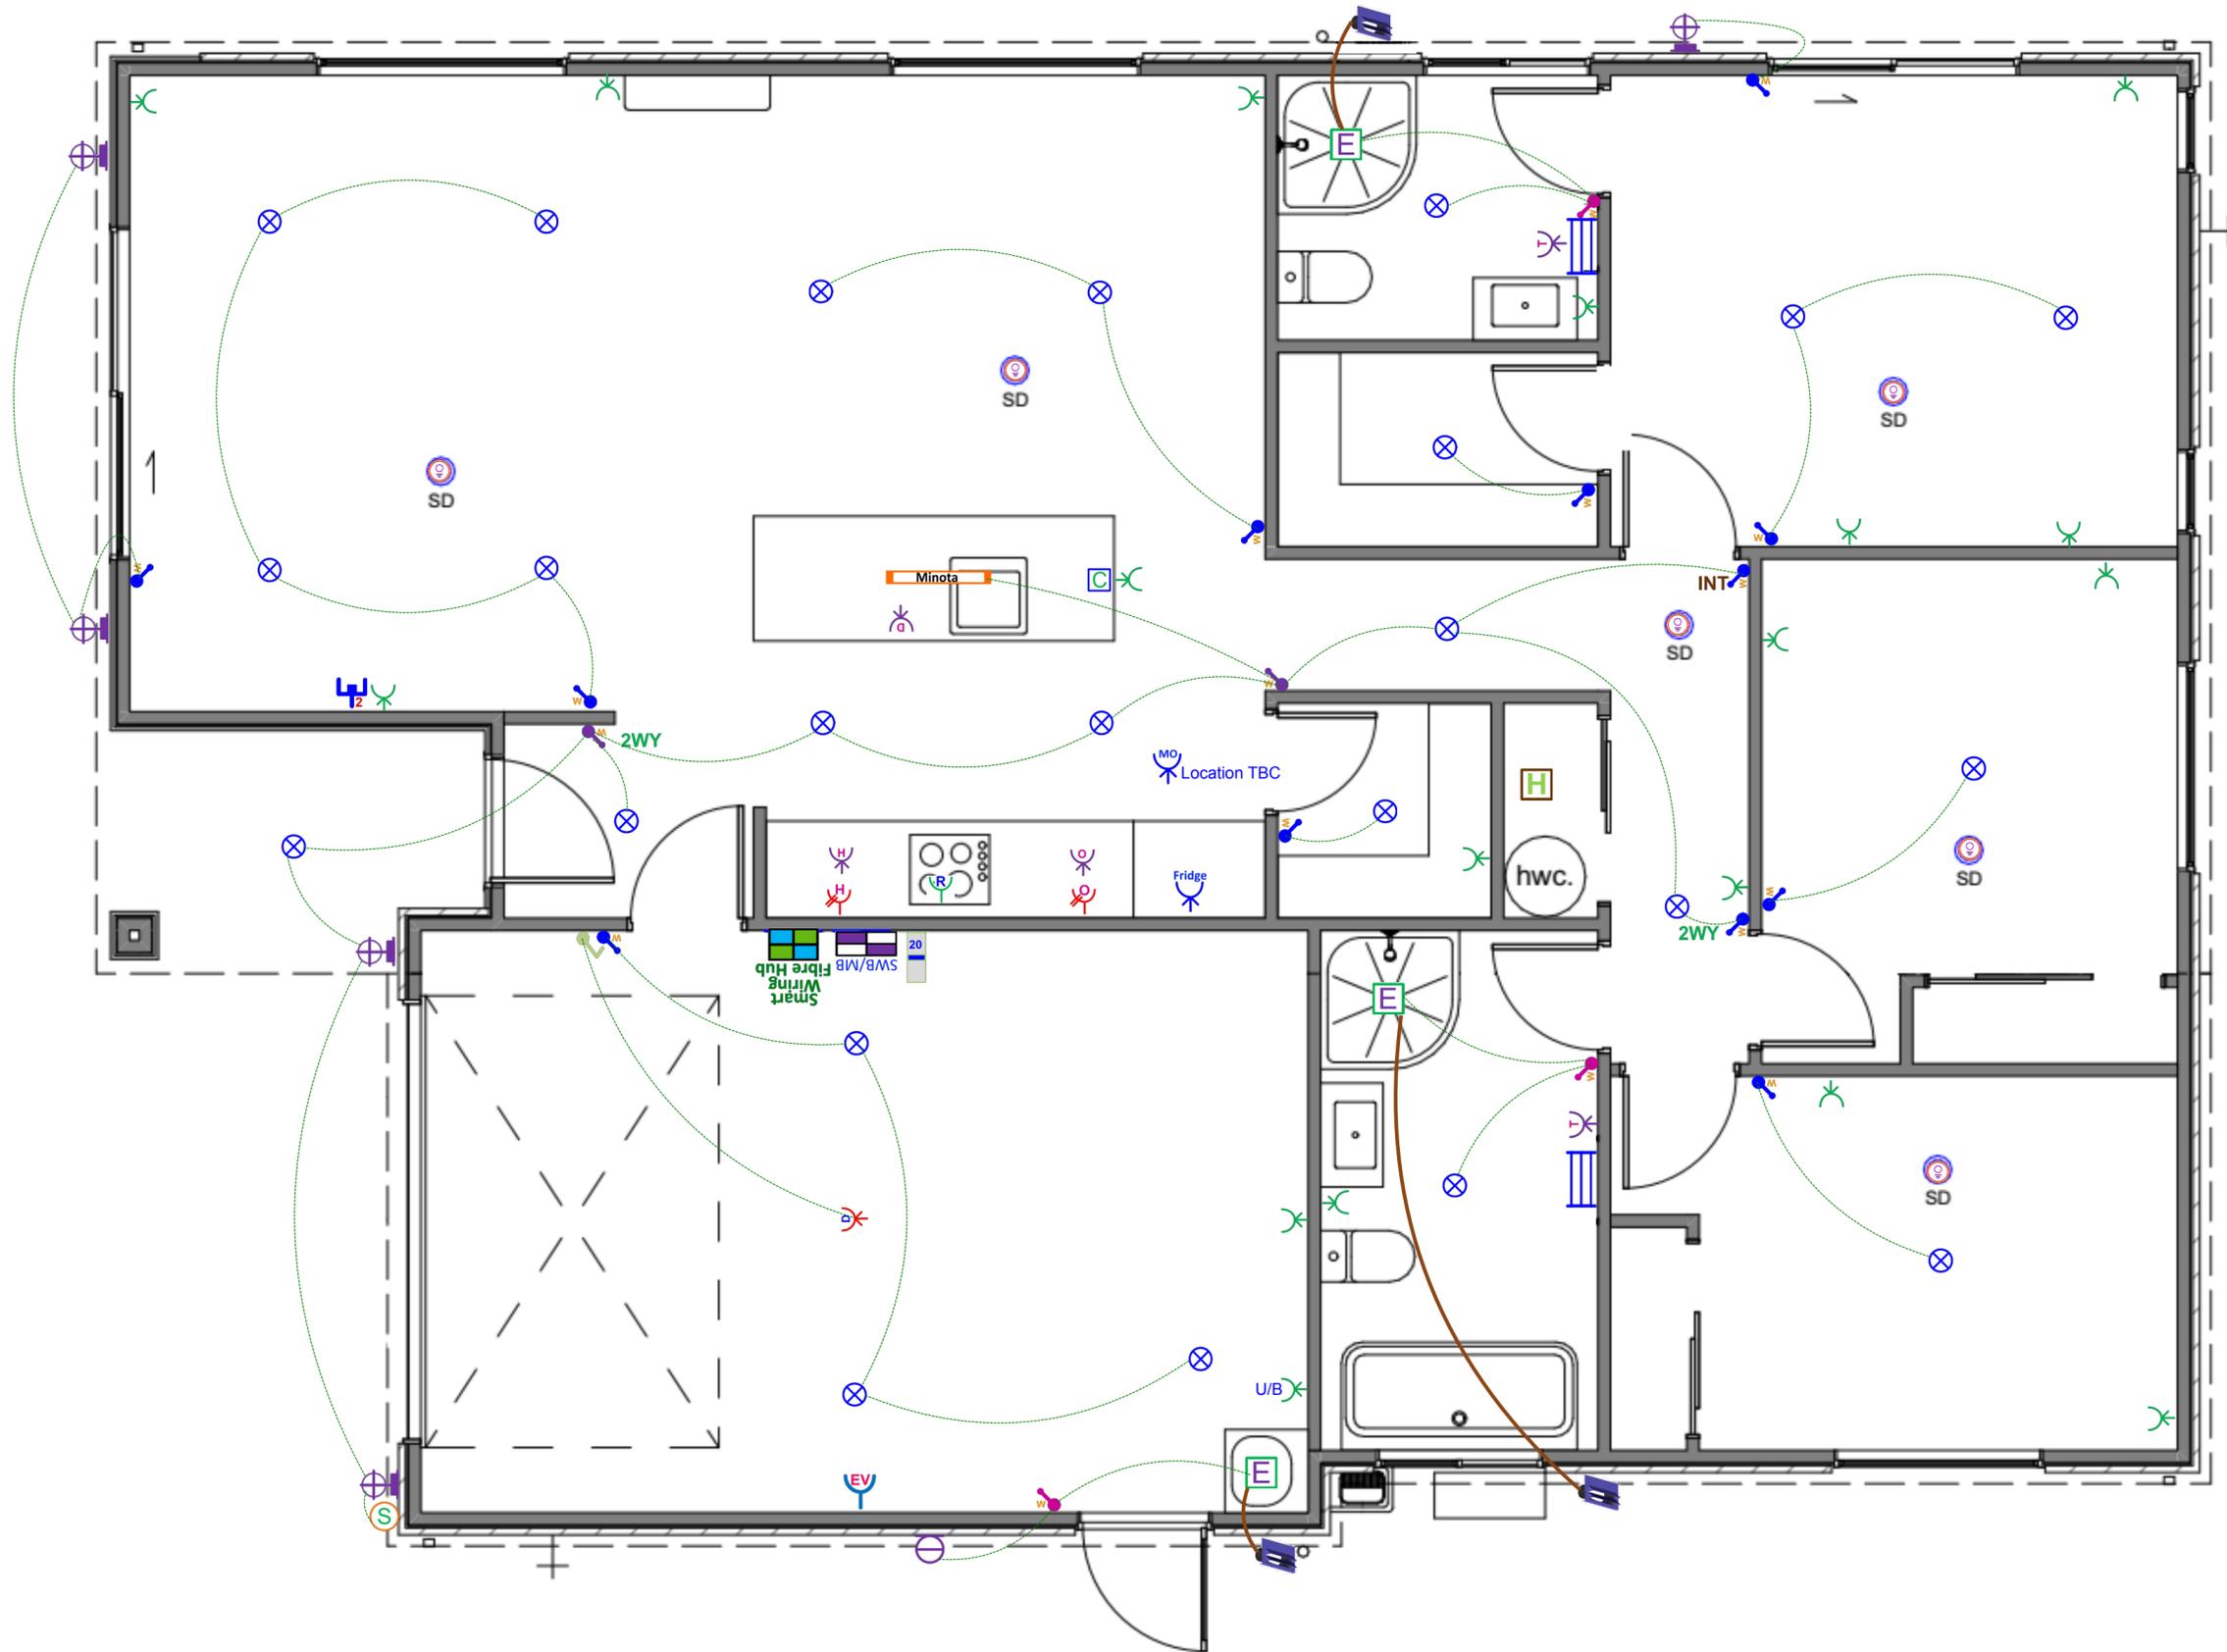

# Plan: Earlsbrook - Lot 308 - Electrical Design

| Electrical   |  |       |
|--|--|-------|
| Item   |  | Total |
|  Electrical Base with 34-Way Deep Combined Meter Switchboard (Single Phase)  |  | 1 EA  |
|  Rangehood Single Power Socket   |  | 1 EA  |
|  Tradesave Slim Single Power Socket (White) 10A - Fridge   |  | 1 EA  |
|  Tradesave Slim Single Power Socket (White) 10A - Microwave  |  | 1 EA  |
|  Tradesave Slim Double Power Socket Horizontal (White) 10A   |  | 18 EA |
|  Protective Capping for Electrical Cabling Power Socket/Switch Mounted on Joinery                                      |  | 1 EA  |
|  Tradesave Slim Double Power Socket with Oven Isolator Switch (White) 10A  |  | 1 EA  |
|  Tradesave Slim Double Power Socket with Hob Isolator Switch (White) 10A   |  | 1 EA  |
|  Tradesave Built-In Oven Hard-Wired Power Connection up to 20A (max)   |  | 1 EA  |
|  Tradesave Slim Electric Hob Hard-Wired Power Connection up to 32A (max)  |  | 1 EA  |
|  Tradesave Slim Dishwasher Power Socket (White)  |  | 1 EA  |
|  Tradesave Slim Garage Door Open/Close Press Switch (White)  |  | 1 EA  |
|  Tradesave Slim Garage Door Power Socket (White)   |  | 1 EA  |
|  Voltex Hot Water Cylinder Isolator with Lock-Out Capability & Circuit   |  | 1 EA  |
|  Electric Vehicle Single Phase Future Charging Circuit & Isolator with Blank Wall Plate                              |  | 1 EA  |
|  Air Conditioning Circuit 20A MCB Installation For Heat Pump Circuit   |  | 1 EA  |
|  Orca OM866S-10RF Wireless Interconnected Smoke Detector - Photoelectric 10-year battery life                        |  | 6 EA  |
|  Newtech ST65 Towel Rail 5-Bar Square Ladder 530 x 600mm (Chrome) - Excludes Circuit & Installation                  |  | 2 EA  |
|  Tradesave Slim Heated Towel Rail Circuit & Installation (Excludes supply of Towel Rail)                             |  | 2 EA  |
|  Extractor Fan Inline 150mm & up to 6m of duct   |  | 3 EA  |
|  Extractor Fan External Fascia Grille (Supplied by Others)   |  | 3 EA  |
|  External 180° Infrared Movement Surface Mounted Sensor Up to 12M Range, Adjustable 10sec - 15min time delay (White) |  | 1 EA  |

## Electrical

|  | Item  | Total |
|--|---|-------|
|    | Recessed Downlight Prolux DL54 LED 10-Watt 160° Beam (Switchable 3K-4K-6K) White Fascia & Circuit                           | 23 EA |
|    | Pendant Light - Minota 1.5m Suspension 40-Watt LED, 1400lm down, 800lm up, CCT 3K, 4K, 5K via Wall Switch (Black) & Circuit | 1 EA  |
|    | External Up/Down Round LED Wall Light Ambius AWLSR316LED 3K (Stainless Steel) & Circuit                                     | 5 EA  |
|    | Bulkhead LED Wall Light Robus Ohio RHV1230-01, 12W IP54 Oval Bulkhead c/w White & Black Trims & Circuit                     | 1 EA  |
|    | Tradesave Slim Light Switch 1-Gang (White)  | 12 EA |
|    | Tradesave Slim Light Switch 2-Gang (White)  | 3 EA  |
|    | Tradesave Slim Light Switch 3-Gang (White)  | 2 EA  |
|    | 2-Way Light Circuit   | 2 EA  |
|   | Tradesave Slim 3-way Intermediate Switching Light Circuit   | 1 EA  |
|  | Smart Wiring Base 20" Hub 12-Port with Fibre Optic Pathway and Power Circuit  | 1 EA  |
|  | Tradesave Slim Dual Data for TV Outlet Cat-6 (White)  | 1 EA  |

## In the Area

### About Earlsbrook

Only a 25 minute drive to Christchurch's CBD, Earlsbrook is situated on the southside of the semi-rural township of Lincoln. You're spoiled for choice with easy access to several walking and biking trails making Earlsbrook ideal for families, young professionals and retirees. Multiple early childhood centres are in Lincoln with Earlsbrook being zoned for Ararira Springs Primary School and Lincoln High School. Plans for a brand new primary school and daycare are underway within the development.

A new commercial space will be constructed in Earlsbrook which will include medical service options, cafes and a variety of shops. Earlsbrook will feature 45 hectares of green space including playgrounds and reserves featuring natural spring waterways with views of the Port Hills and the Southern Alps, offering the perfect balance of rural feel living and convenient access to urban amenities.



### Lincoln and Surrounding Areas

Lincoln is a charming township on the outskirts of Christchurch City and is known for its vibrant community feel and the popular Lincoln University – the oldest agricultural teaching institution in the Southern hemisphere established in 1878.

Local residents have created a tight-knit community with a weekly local farmers and craft market where you will find some of the best produce available. An annual Santa Parade is hosted down the main street which provides insight into the surrounding farming community featuring Santa being towed by a tractor.

Lincoln is host to a multitude of amenities including medical centres, cafes, restaurants, public library, fitness centres, indoor sports facilities, playgrounds and dog walking areas. The township has seen substantial growth while maintaining several heritage buildings, some dating back to 1875 making Lincoln a special place.



A 10min drive will take you to New Zealand's fastest growing township, Rolleston. Rolleston features multiple shopping complexes – both retail and grocers, public swimming pool and a cinema to soon be constructed.

Lincoln's location makes for an easy journey to Little River and Banks Peninsula which features endless hills, bays and bush walking tracks for exploring – it is the definition of nature's playground on your doorstep.

P: (03) 977 2832

E: [info@oakridgehomes.co.nz](mailto:info@oakridgehomes.co.nz)

[oakridgehomes.co.nz](http://oakridgehomes.co.nz)

# Why Choose an Oakridge Home?

Oakridge Homes is a locally owned Canterbury company with decades of experience. We are Canterbury's second largest residential builder delivering 200 homes per year with a proven track record of completing over 400 homes for happy homeowners in the region. Oakridge is a small team of fifteen, each of us working diligently to achieve the company goal of delivering quality homes as efficiently and stress free as possible.

All Oakridge house and land packages are competitively priced offering true value for money including turnkey funding, meaning you pay a 10% deposit and the balance the day you get your keys. In our experience this is the preferred contract method when securing finance and a service we offer as a standard inclusion. We work closely with our contractors and suppliers to get the best product for the best cost which is reflected in our all-inclusive package pricing.

At Oakridge we are extremely proud of the relationships we have built with local tradesmen and suppliers, ensuring quality is delivered every time. We deal with one longstanding company per

element of the build which has helped us achieve our average build time of 17 weeks. We are very thankful to everyone who makes an Oakridge home come to life, many of us working alongside one another for over ten years.

Our team has put immense effort in to streamlining the consenting process by working alongside the local councils and have formed great relationships with the team leaders guaranteeing our consents are handled as efficiently as possible. Oakridge has a reputation for providing quality documentation for our consent applications which helps ensure we receive your building consent in a timely manner.

We understand that customers value quality and transparency which has been a major focus for Oakridge Homes, we offer a range of fixed price turnkey house and land packages that suit the majority of homebuyers. From the letterbox numbers to the window coverings – an Oakridge home truly is fully inclusive and move in ready when handover day comes. There are no hidden surprises and nothing for you to do but sit back and trust us to build your home.

## Oakridge Homes has taken steps to ensure your home is here to stand the test of time by including:

- ✓ Master Build 10-Year Guarantee
- ✓ 1 year warranty period
- ✓ Exceeds Healthy Homes Standards
- ✓ LVL framing (laminated veneer lumber) more durable and less likely to warp
- ✓ RibRaft foundation system
- ✓ Quality cladding options
- ✓ Thermally broken window joinery
- ✓ Increased carpet underlay thickness
- ✓ Tri-Stone benchtops for easy maintenance
- ✓ Full height kitchen joinery to avoid dust collection
- ✓ Full length tiled splashback to kitchen
- ✓ Bosch appliances
- ✓ Exposed aggregate driveways and patios
- ✓ Insulated garage and garage door


P: (03) 977 2832

E: [info@oakridgehomes.co.nz](mailto:info@oakridgehomes.co.nz)

[oakridgehomes.co.nz](http://oakridgehomes.co.nz)



# The Oakridge Journey

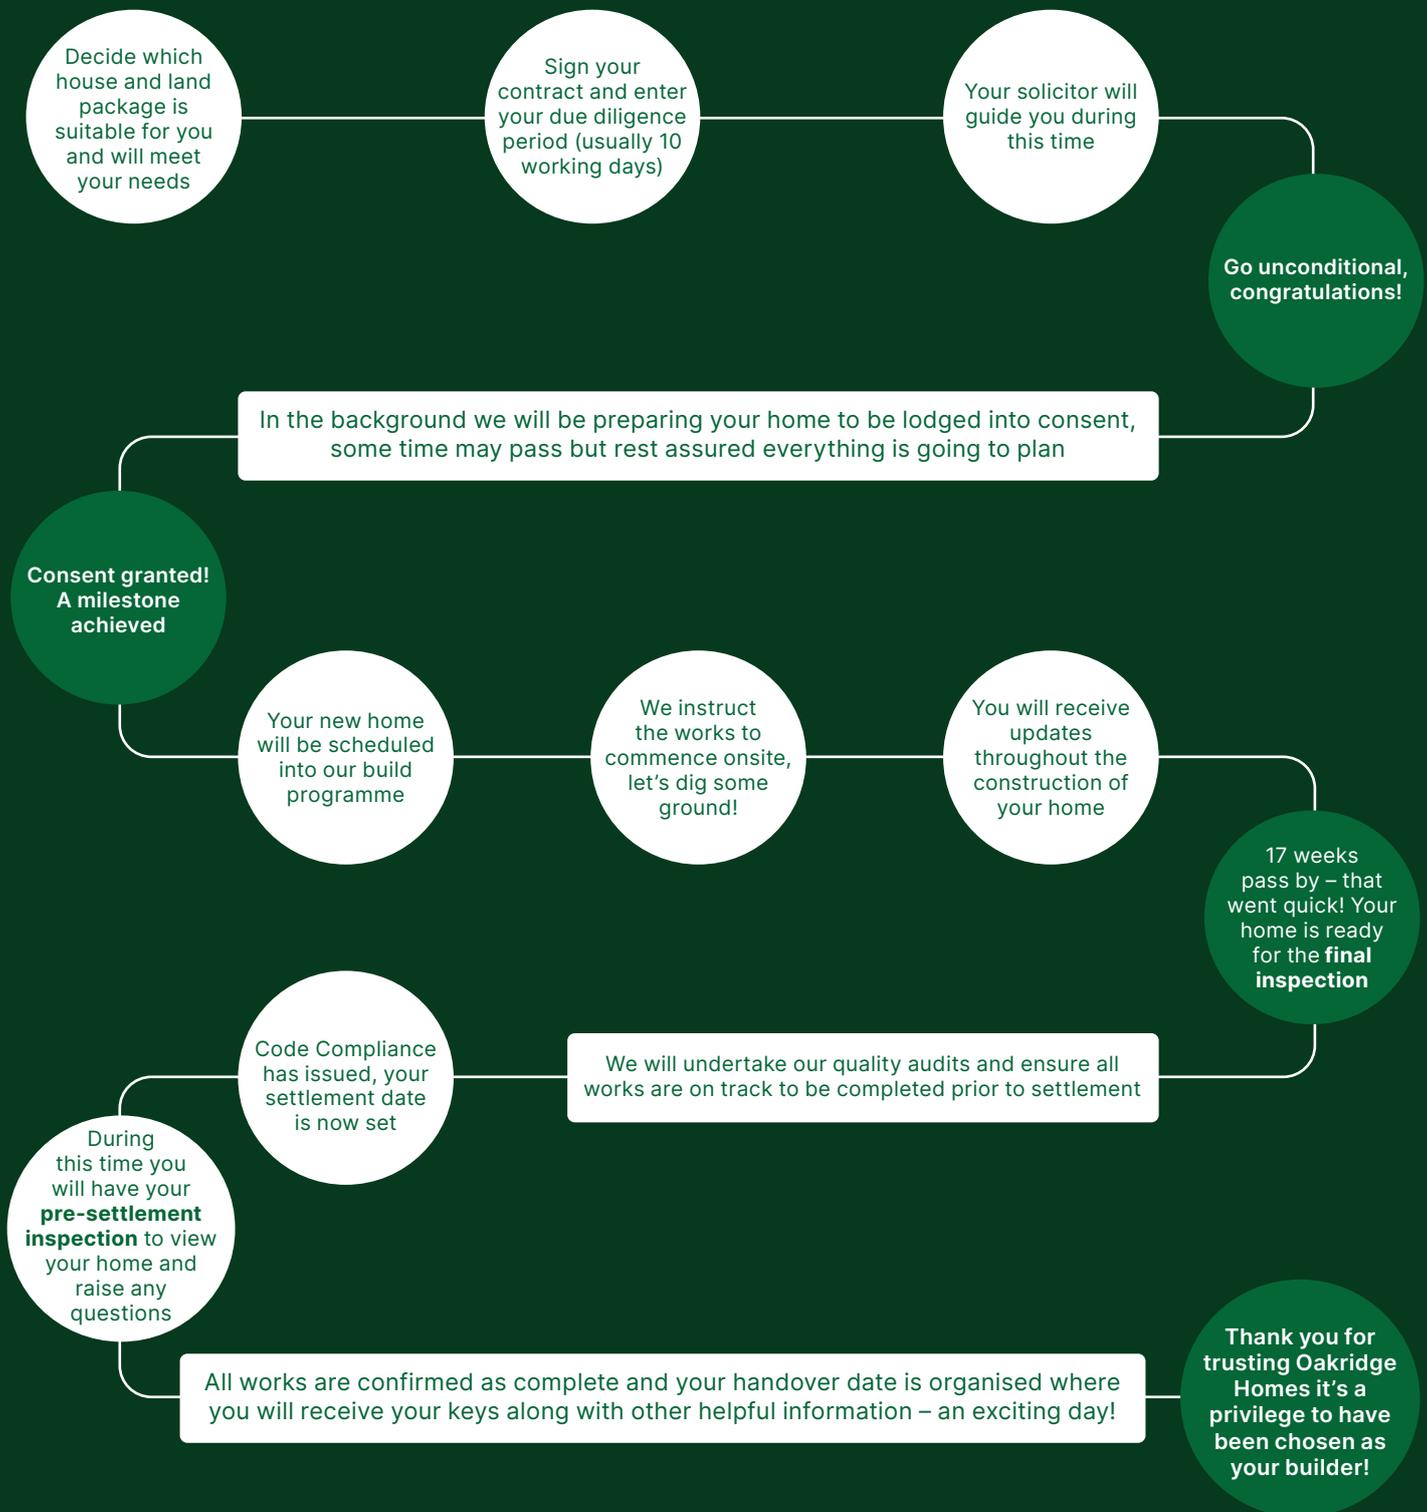

If you'd like more information on one of our listings or want to learn more about the process of buying an Oakridge home, get in touch.

P: (03) 977 2832

E: [info@oakridgehomes.co.nz](mailto:info@oakridgehomes.co.nz)

[oakridgehomes.co.nz](http://oakridgehomes.co.nz)